


## **FIGURES**



THE PROPERTY OF THIS DRAWING IS VESTED IN KEY TRANSPORT CONSULTANTS LTD AND MUST NOT BE COPIED OR REPRODUCED IN ANY WAY WITHOUT THEIR WRITTEN CONSENT  
REPRODUCED FROM THE ORDNANCE SURVEY MAP WITH THE PERMISSION OF THE CONTROLLER OF HMSO. © CROWN COPYRIGHT. LICENCE NO: 100047772

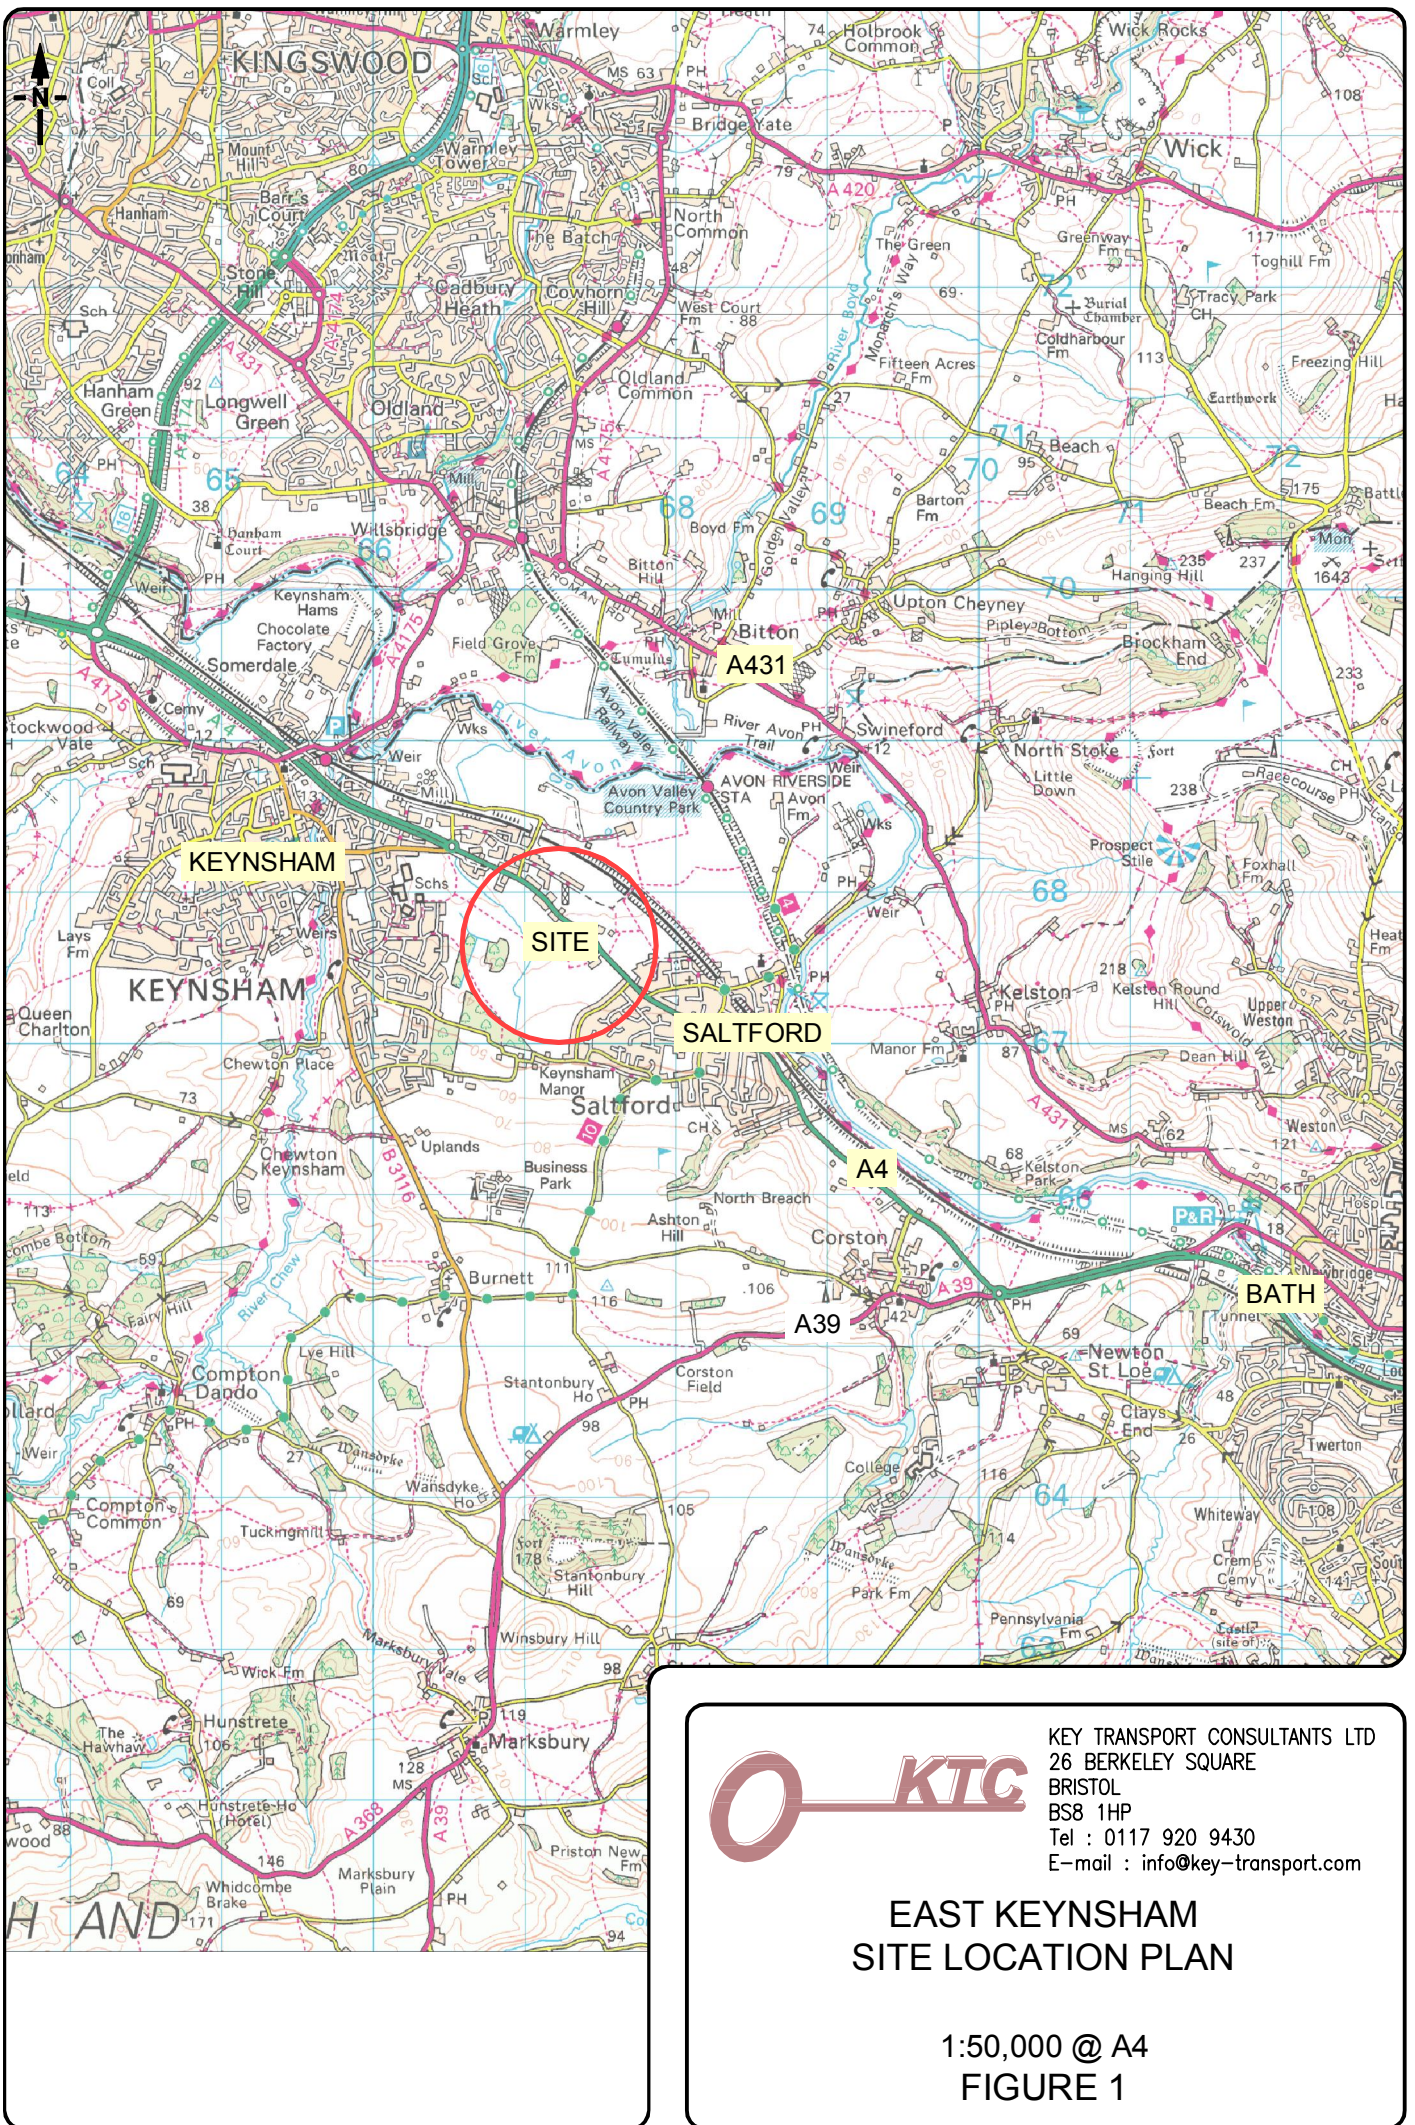


KEY TRANSPORT CONSULTANTS LTD  
26 BERKELEY SQUARE  
BRISTOL  
BS8 1HP  
Tel : 0117 920 9430  
E-mail : info@key-transport.com

### EAST KEYNHAM SITE LOCATION PLAN

1:50,000 @ A4  
FIGURE 1



THE PROPERTY OF THIS DRAWING IS VESTED IN KEY TRANSPORT CONSULTANTS LTD AND MUST NOT BE COPIED OR REPRODUCED IN ANY WAY WITHOUT THEIR WRITTEN CONSENT  
REPRODUCED FROM THE ORDNANCE SURVEY MAP WITH THE PERMISSION OF THE CONTROLLER OF HMSO. © CROWN COPYRIGHT LICENCE NO. 100047772

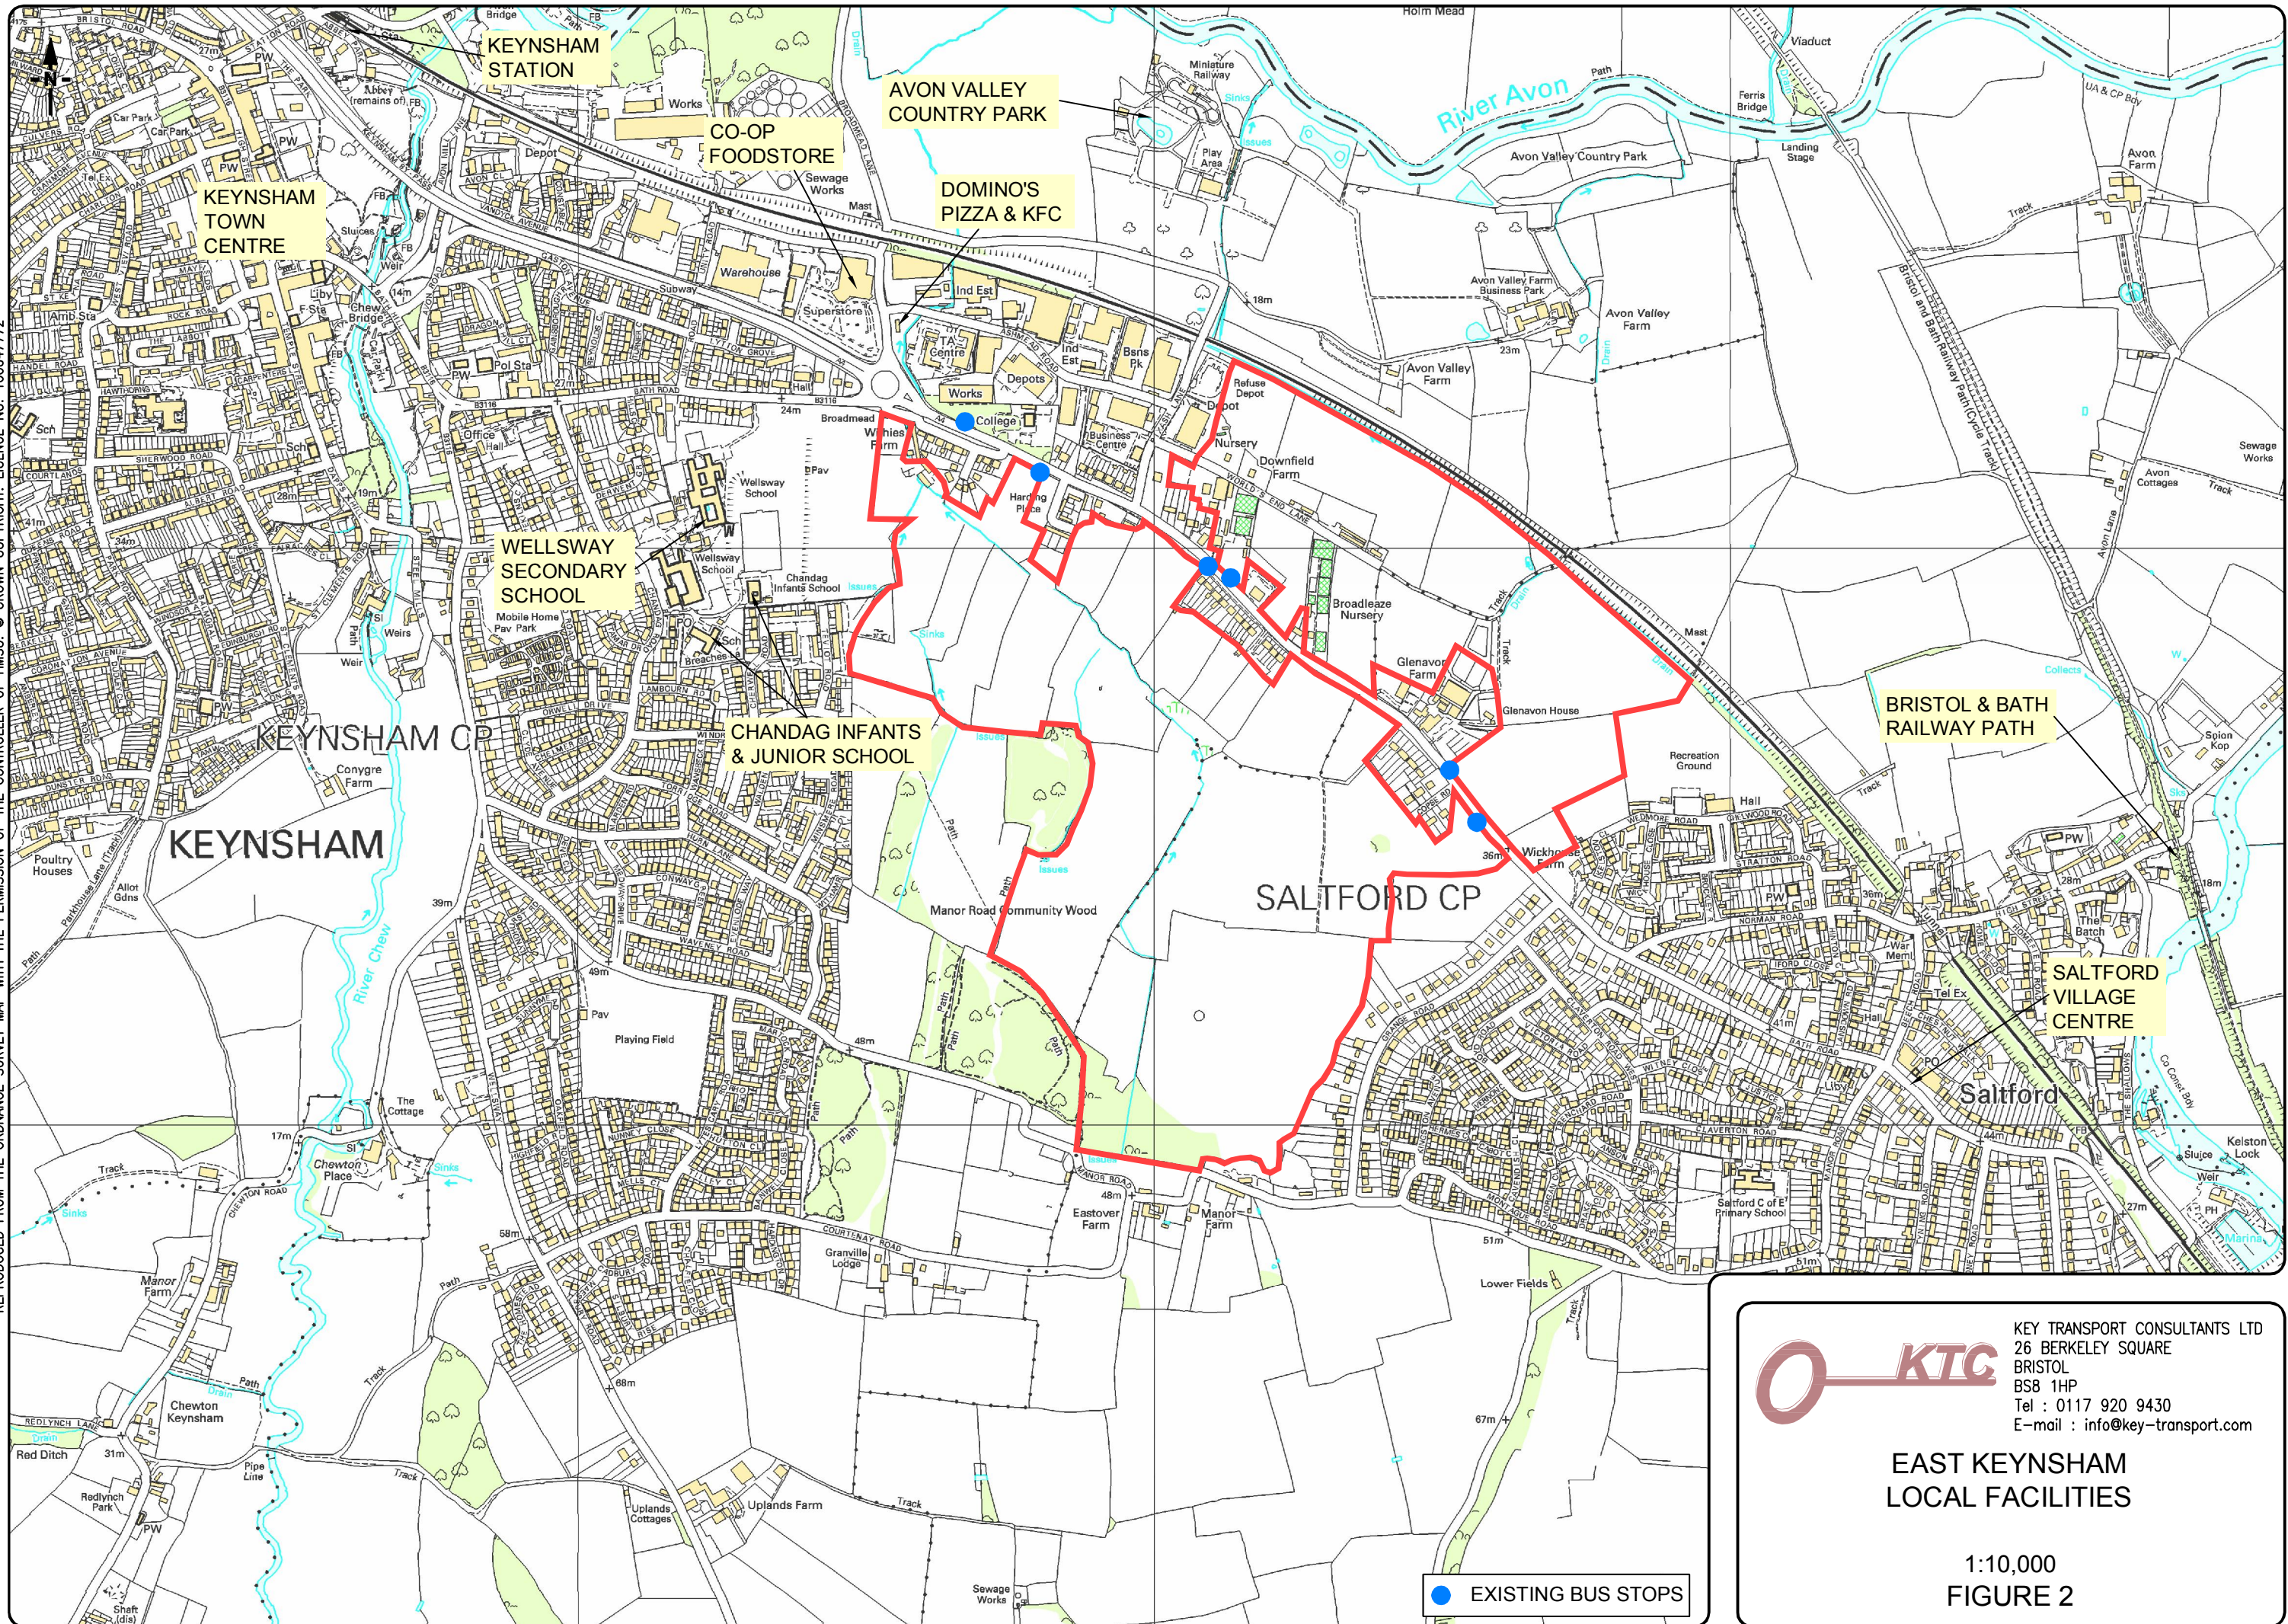

**KTC** KEY TRANSPORT CONSULTANTS LTD  
26 BERKELEY SQUARE  
BRISTOL  
BS8 1HP  
Tel : 0117 920 9430  
E-mail : info@key-transport.com

**EAST KEYNSHAM  
LOCAL FACILITIES**

1:10,000  
FIGURE 2