



DUCHY of CORNWALL

The Old Rectory, Newton St. Loe, Bath BA2 9BU
Tel: 01225 874194 Fax: 01225 874171

BANES Core Strategy

Bath Housing Allocations in Green Belt

SCALE: 1:30,000 @ A3


DATE: February 2014

MAP FILE REFERENCE:

RNA MI

© Crown copyright and database rights 2013.
Ordnance Survey Licence 100023148

Fear Technology Services Ltd Email: info@feartechnology.co.uk

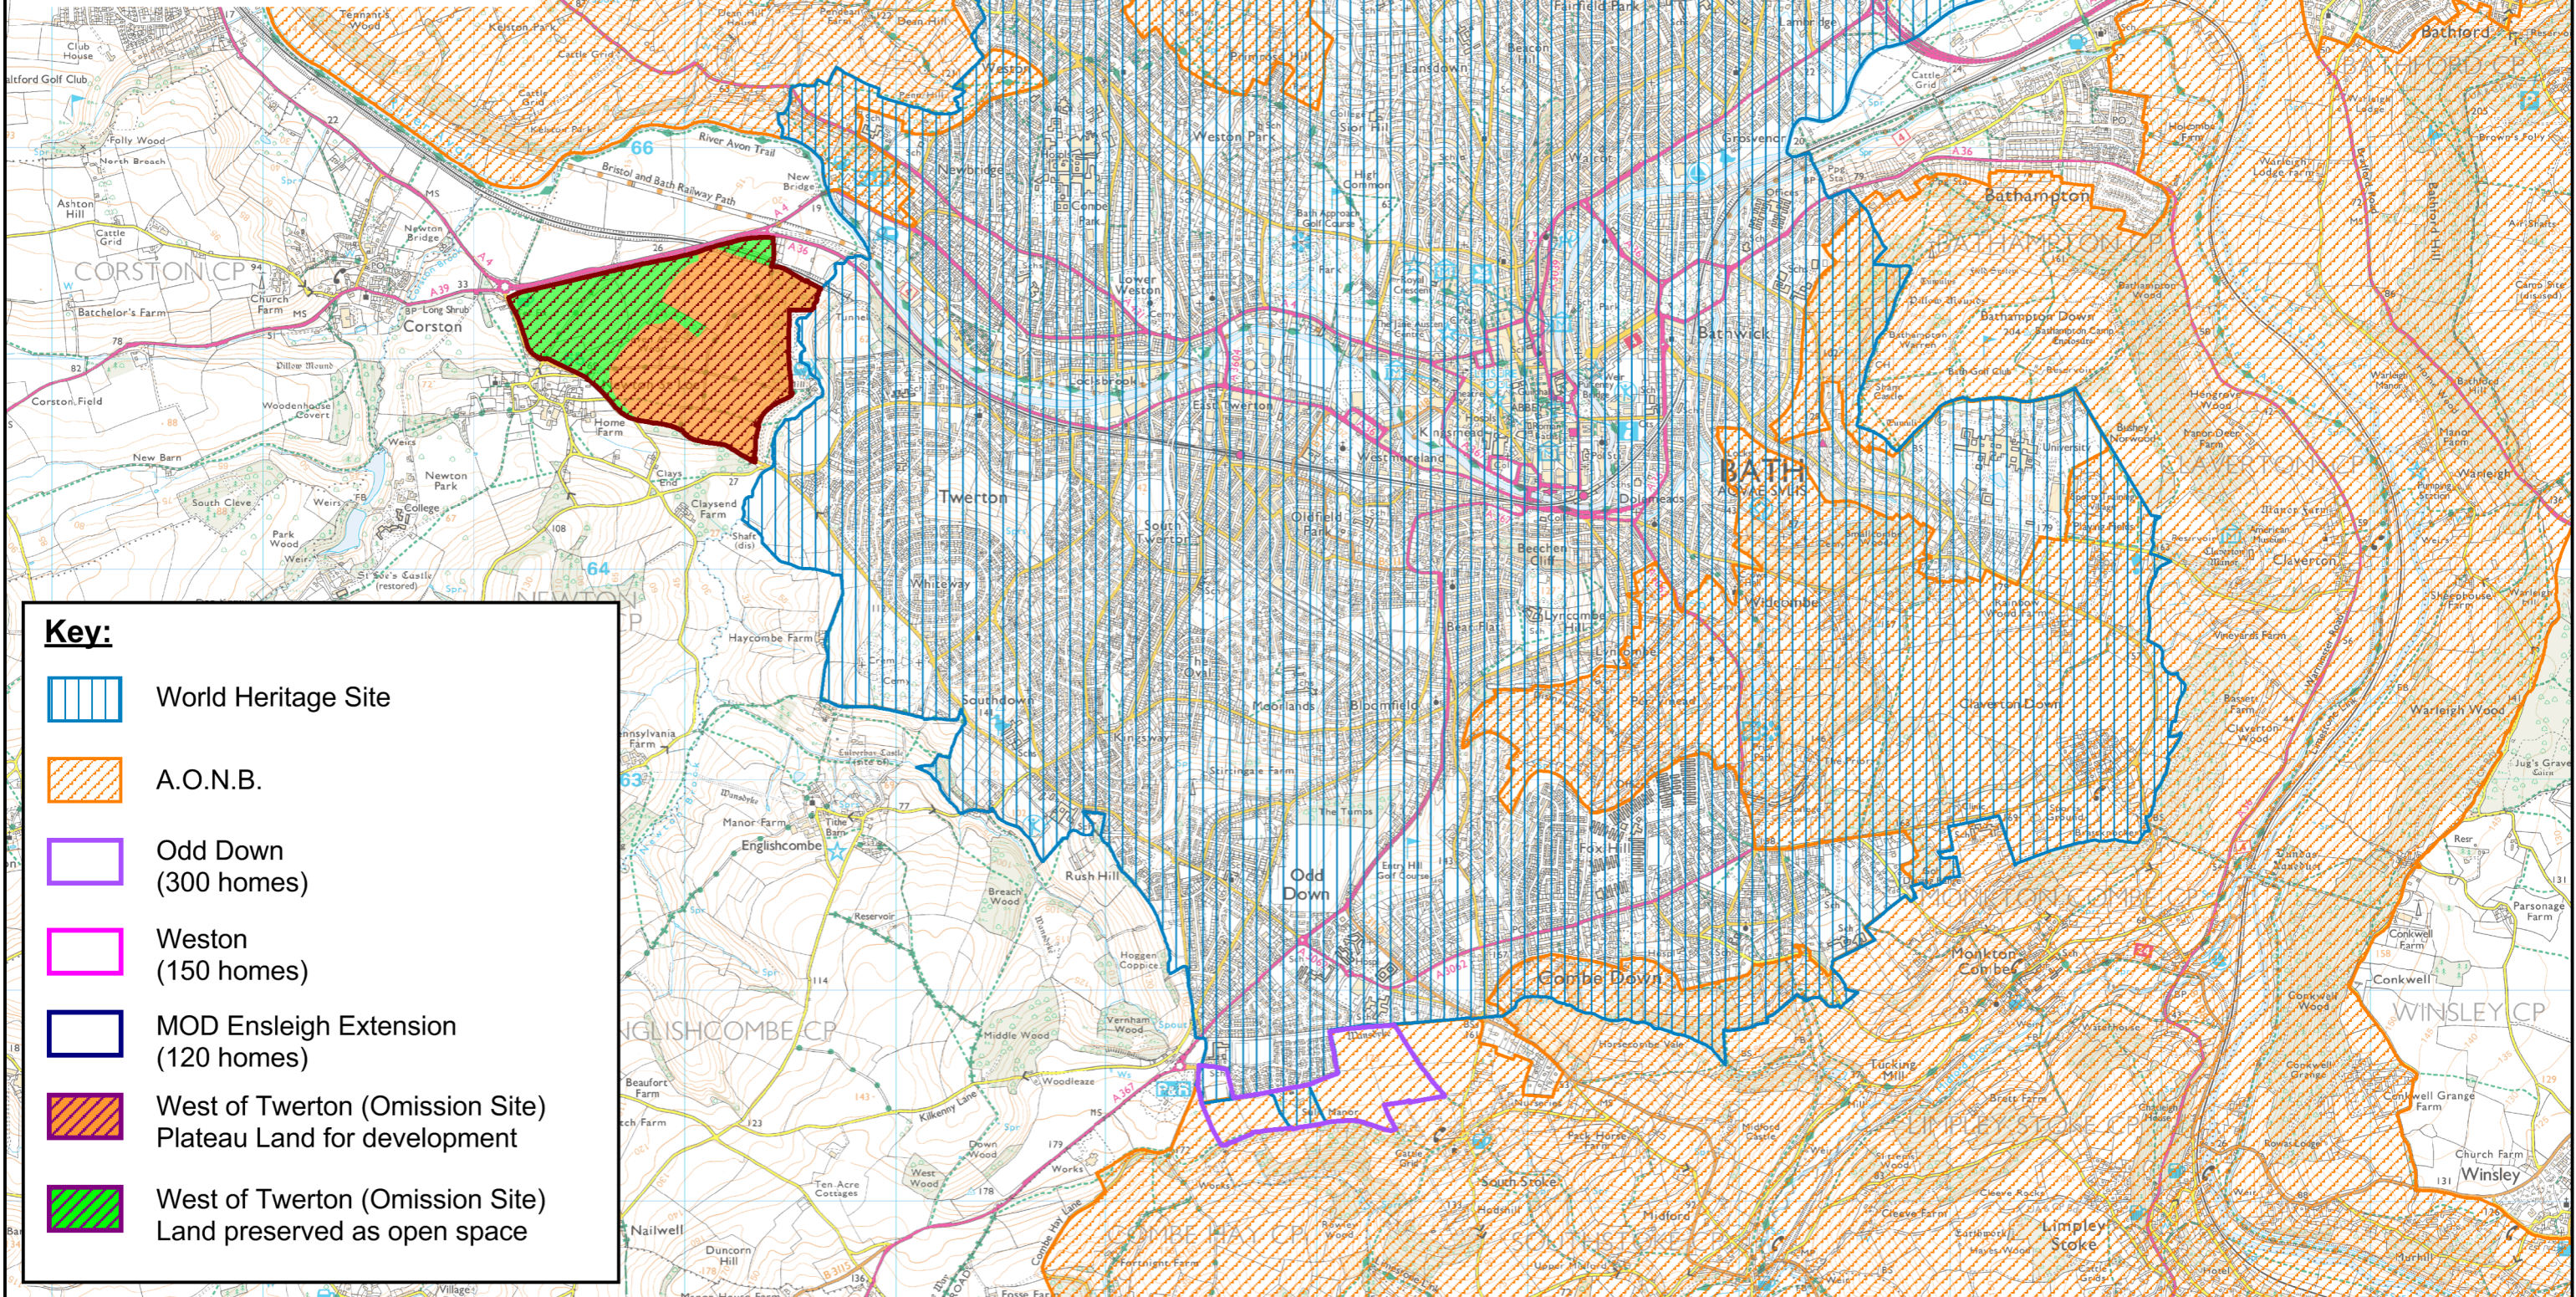

Key:



World Heritage Site



A.O.N.B.



Odd Down
(300 homes)




Weston
(150 homes)



MOD Enleigh Extension
(120 homes)



West of Twerton (Omission Site)
Plateau Land for development

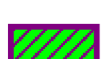

West of Twerton (Omission Site)
Land preserved as open space