

WYG Engineering

part of the **WYG** group




Bath Compensatory Storage study

Phase 1 – Final Report


November 2011



Appendix A

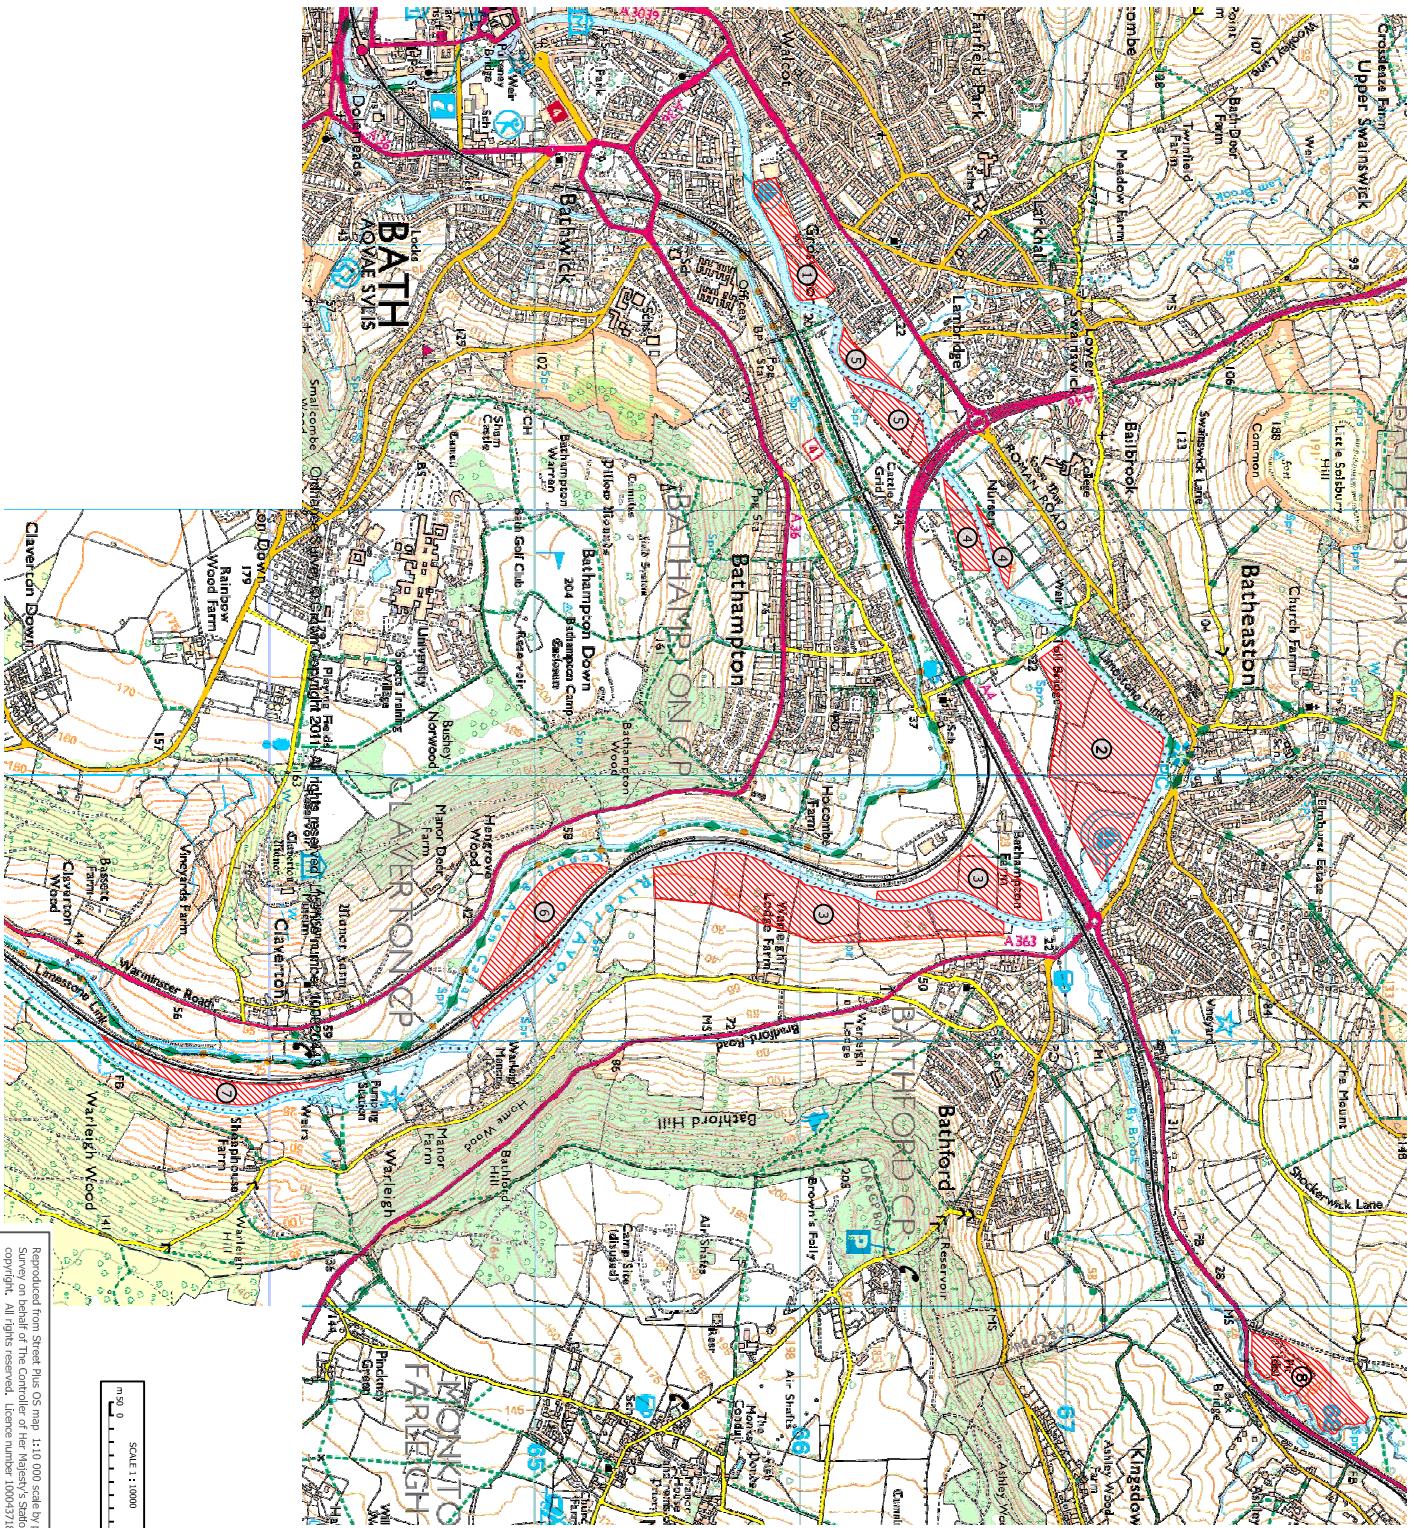

- KEY:
- ① KENNINGTON WADLOW
 - ② BATHSTON
 - ③ BATHAMPTON
 - ④ BATHAMPTON EXTRA
 - ⑤ KENNINGTON EXTRA
 - ⑥ CLAVERTON
 - ⑦ WARLEIGH WOOD
 - ⑧ SHROCKBENDIX

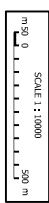

Reproduced from Street Plan OS map 1:10 000 scale by permission of Ordnance Survey on behalf of The Controller of Her Majesty's Stationery Office. © Crown copyright. All rights reserved. Licence number 100049726.

REV	DESCRIPTION	BY	CHK	APP	DATE

BATH & NORTH EAST SOMERSET COUNCIL

INGSTAD COURT, LITTLE OAK DRIVE
 SHERWOOD BUSINESS PARK
 NESTS SQN
 WYVERN WAY
 WYVERN
 TEL: +44 (0)1223 454 459
 FAX: +44 (0)1223 884 551
 email: info@wvg.com



BATH COMPENSATORY STORAGE STUDY

POTENTIAL STORAGE SITES

Scale @ A1	Drawn Date	Checked Date	Approved Date
1:10000	11.02.11	11.02.11	11.02.11
Project No	Order Type	Drawing No.	Revision
A067660	51	C	004