


Access from Hicks Gate Farm to the eastbound A4 to be confirmed, either by:

- No specific provision resulting in access onto westbound A4 and using the existing right turn facility near Wyvale Garden centre to make a U-turn, or
- Designing an access from the farm into the P&R site beyond the lockable barriers which allows uninterrupted access to the new dual carriageway to the south.

Refer to drawing 674726.CA.51.01-002 for notes relating to the connector link road

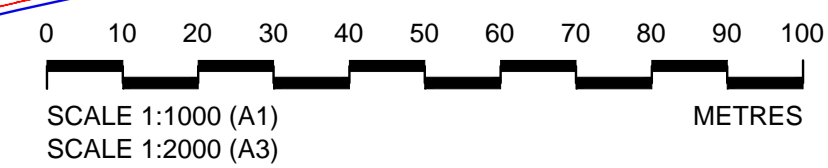

DRAFT

Rev	By	Chkd	Apprd	Date	Description

Bath & North East Somerset Council

ch2m
 1 The Square Temple Quay Bristol BS1 6DG
 Tel +44 (0)117 910 2580 Fax +44 (0)117 910 2581
 www.ch2m.com

Project
HICKS GATE ROUNDABOUT IMPROVEMENT

Drawing
GYRATORY CONFIGURATION WITH CUT THROUGH FROM A4 EAST TO NORTHBOUND A4174 OPTION 2

Drawn by: AH/ ADS Date: 09/09/2018
 Checked by: DL Date: 11/10/2018
 Approved by: DL Date: 11/10/2018

Drawing No. 674726.CA.51.01-003 Revision -

Drawing Scale: 1:1000 @ A1

Drawing file path & name: U:\Projects\674726_BANES\Framework\2018 to 2020\051_Hicks Gate Roundabout\03 Drawings\674726.CA.51.01-003 Rev 0.dwg