


- KEY:**
- BRISTOL WATER**
 - Main:
 - Overhead Line / Underground Cable:
 - SKY**
 - Cable:
 - STREET LIGHTING EQUIPMENT**
 - Cable:
 - WALES & WEST UTILITIES**
 - Gas Pipe:
 - WESSEX WATER**
 - Mains / Sewer:
 - WESTERN POWER DISTRIBUTION**
 - High Voltage:
 - Low Voltage:

- COMPANIES WILL NOT BE AFFECTED BY THESE WORKS:**
- CenturyLink Communications UK Limited
 - City Fibre
 - Coit
 - Energetics Electricity
 - ENGIE
 - ESP Utilities Group
 - Esso Petroleum Company Limited
 - Fulcrum Pipelines Limited
 - Gamma Telecoms
 - GTC
 - Gtt
 - KPN (c/Instalcom)
 - McNicholas
 - National Grid Network
 - Scottish Southern Electricity (SSE)
 - Sota
 - Tata Communications
 - TrafficMaster
 - Verizon Business
 - Virgin Media
 - Vodafone
 - Zayo Group Limited

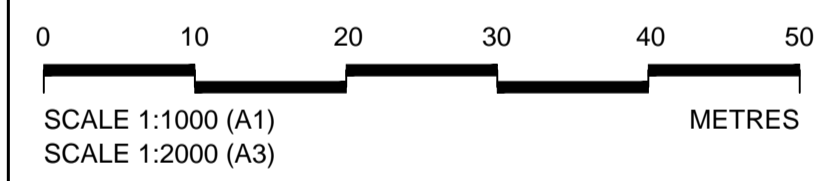

Rev	By	Chkd	Apprvd	Date	Description

Bath & North Somerset Council

ch2m:
1 The Square Temple Quay Bristol BS1 6DG
Tel +44 (0)117 910 2580 Fax +44 (0)117 910 2581
www.ch2m.com

Project
HICKS GATE ROUNDABOUT

Drawing
UTILITIES PLAN

Drawn by:	Date: 15.09.18
Checked by: AH	Date: 19.09.18
Approved by: DL	Date: -
Drawing No. 674726.CA.51.01-009	Revision -

Drawing Scale: 1:1000 @ A1

This map is based on Ordnance Survey material with the permission of the Controller of Her Majesty's Stationery Office Crown Copyright. Unauthorised reproduction infringes Crown Copyright and may lead to prosecution or civil proceedings. BATH AND NORTH EAST SOMERSET COUNCIL Licence No. 100023334

