


Proposed Modification No. **M/C3/27**  
Policy **BH.10**  
Recommendation Number **R11.14**  
Extract From **Proposals Map Central & Insets**

NOT TO SCALE

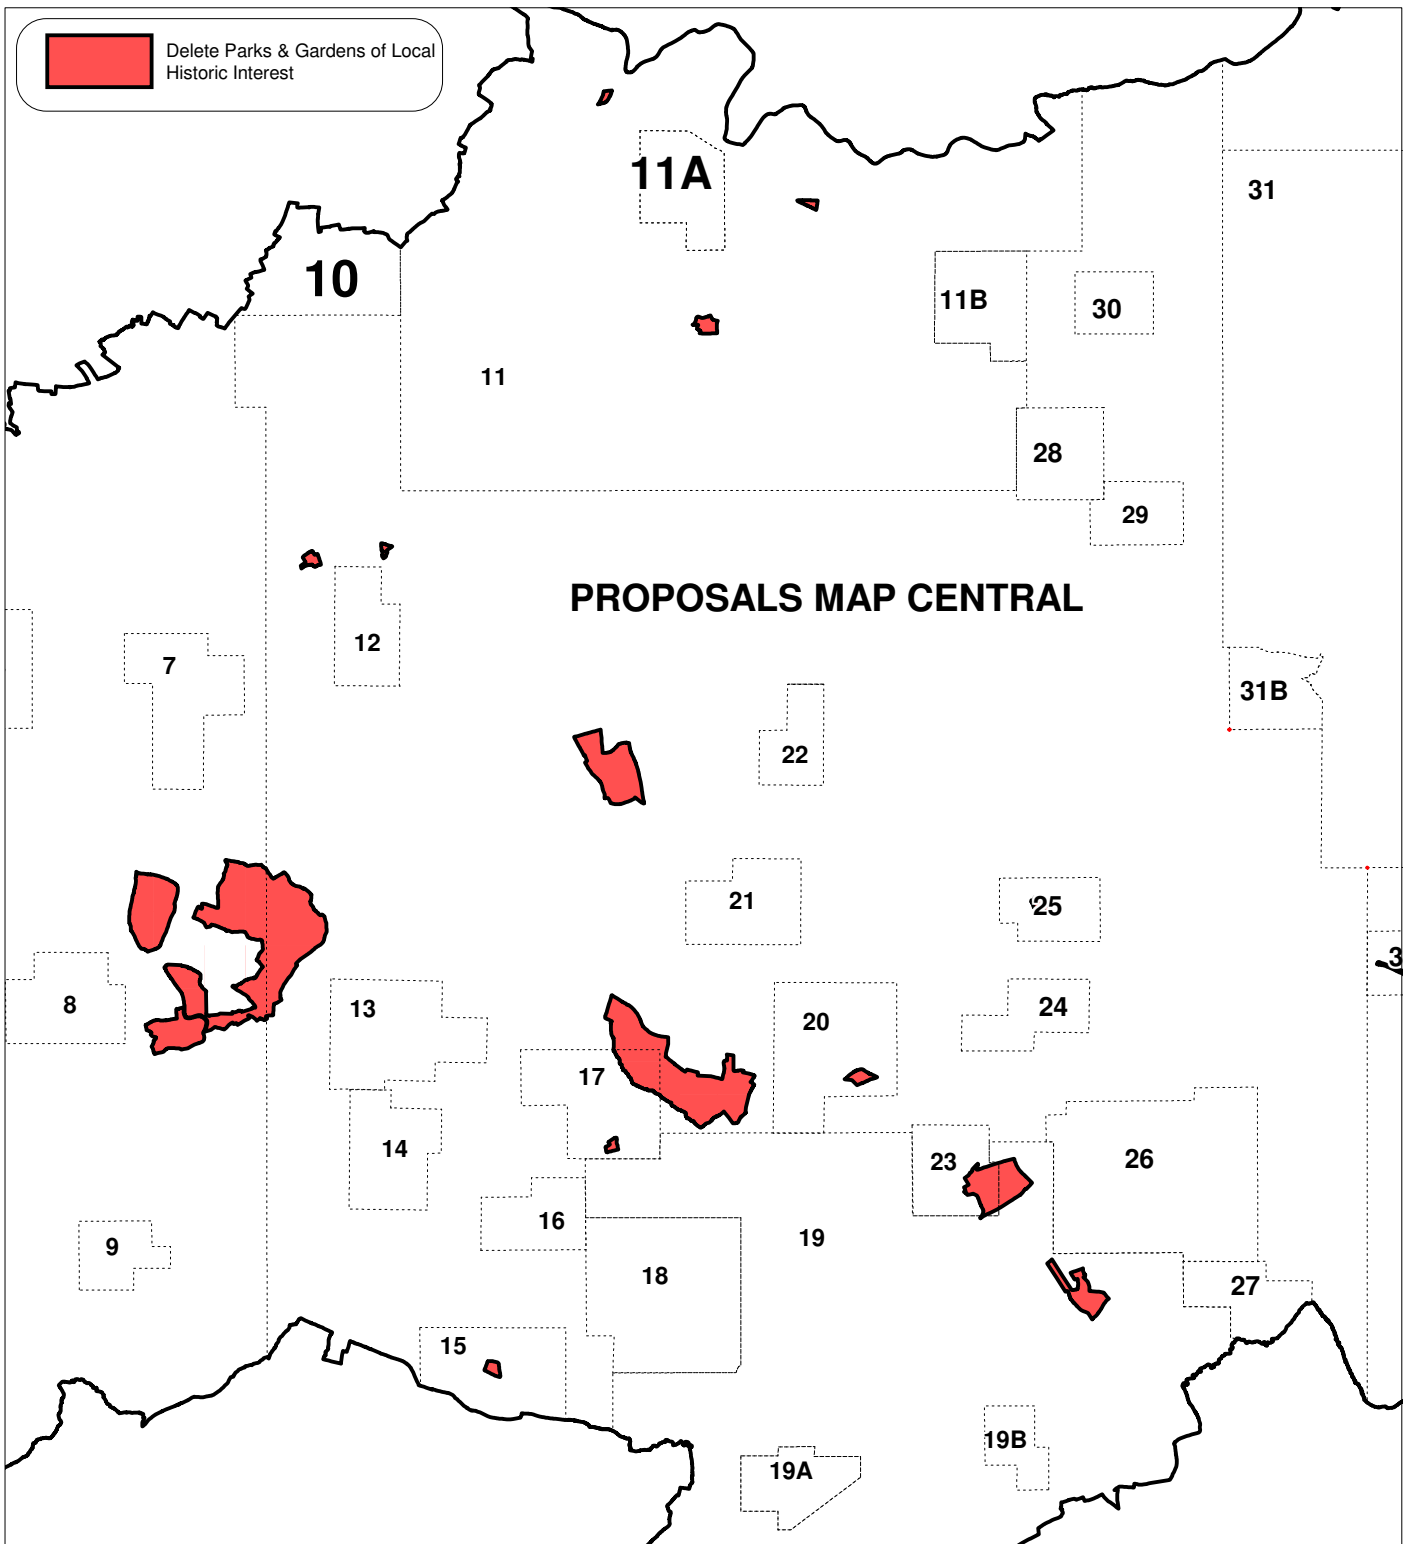

Reproduced from the Ordnance Survey mapping with the permission of the Controller of Her Majesty's Stationary Office  
© Crown Copyright. Unauthorised reproduction infringes Crown copyright and may lead to prosecution or civil proceedings.  
License number LA 06054L

PLEASE NOTE: To see how detailed boundaries relate to an Ordnance Survey Map base this map should be viewed with the  
Proposals Map Local Plan Deposit Draft 2002 + Revised Deposit Draft Changes to Proposals Maps 2003