

Proposed Modifications No. **M/D/45**


NOT TO SCALE

Policy **T17**

Recommendation Number **R13.17**

Extract From

**Proposals Map Inset 31a (Bath City Centre)**

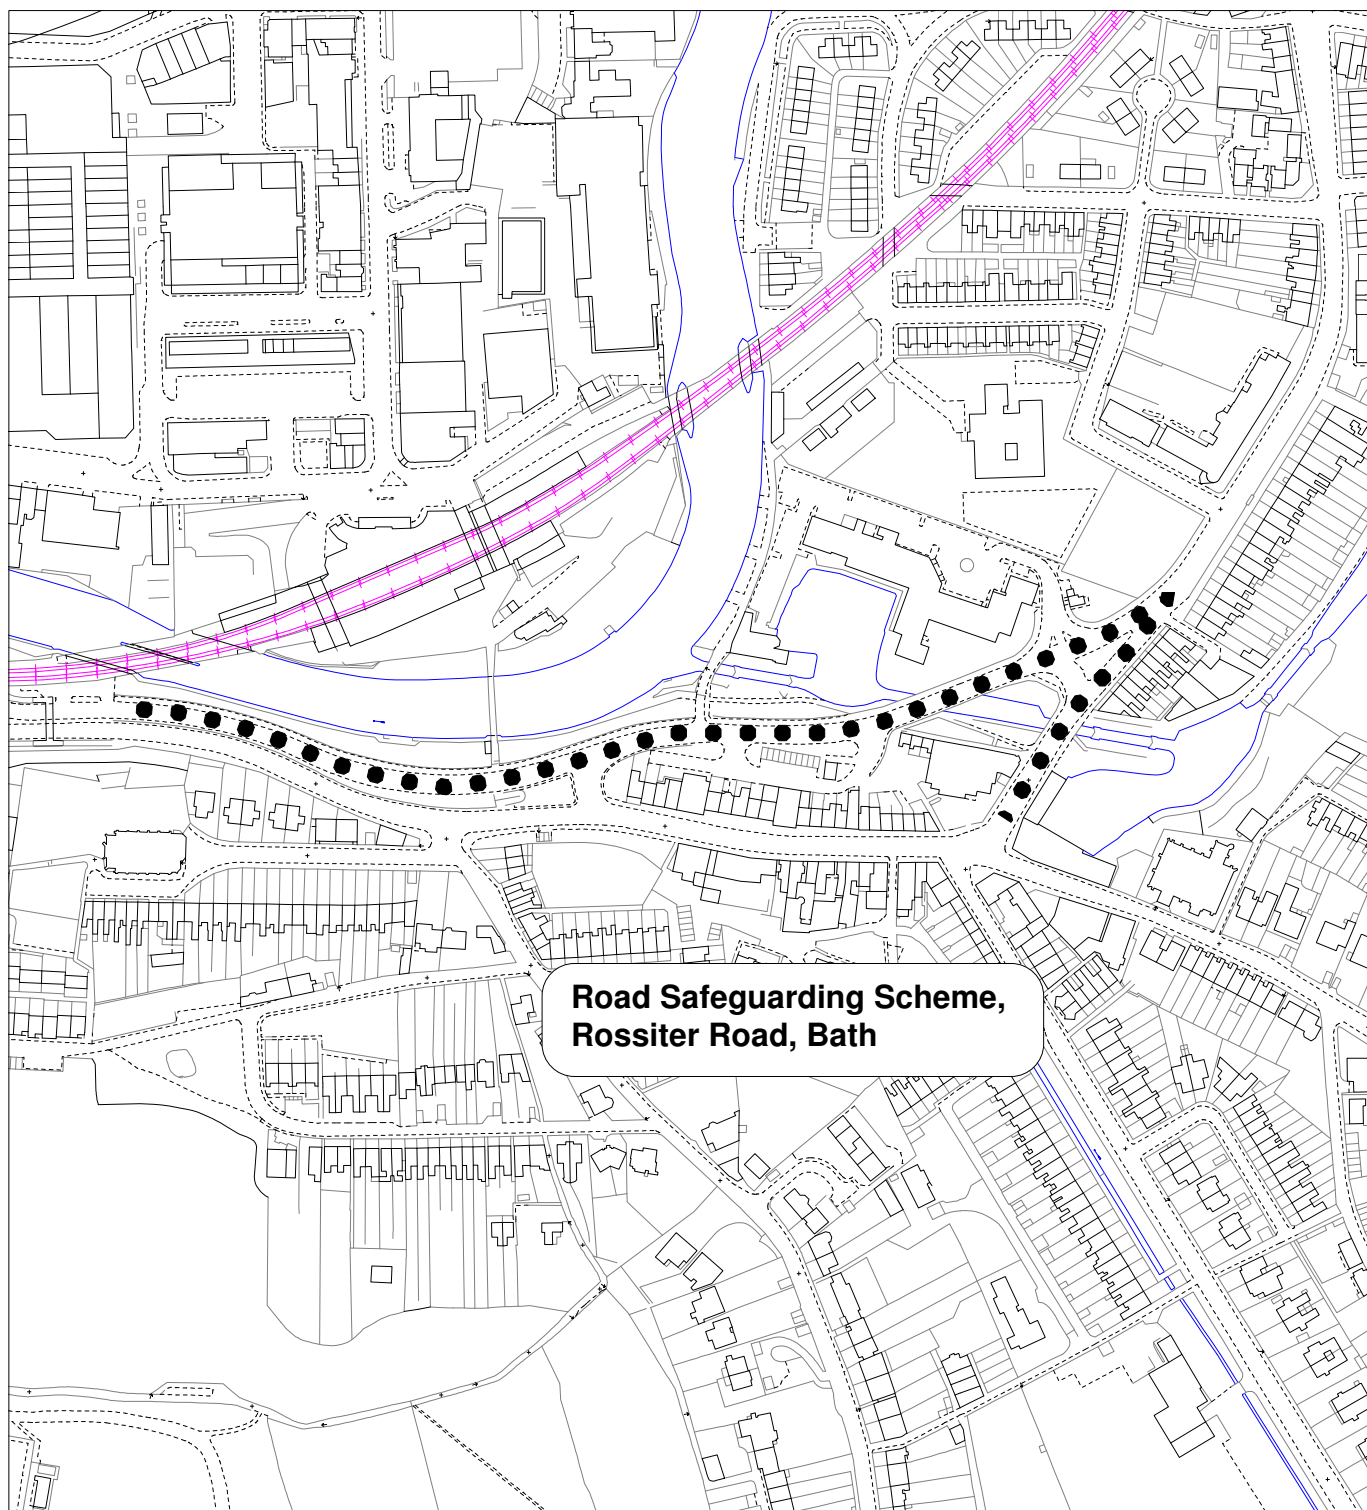

**Road Safeguarding Scheme,  
Rossiter Road, Bath**

Reproduced from the Ordnance Survey mapping with the permission of the Controller of Her Majesty's Stationary Office  
© Crown Copyright. Unauthorised reproduction infringes Crown copyright and may lead to prosecution or civil proceedings.



License number LA 06054L

PLEASE NOTE This change should be viewed with the Proposals Map Local Plan Deposit Draft  
2002 + Revised Deposit Draft Changes to Proposals Map 2003