


Comments forwarded meeting with Avon & Somerset Police - 15/6/17.

PAS RATED CONCRETE BLOCKS / BARRIER OR MORE COST EFFECTIVE HESCO BAGS TO PREVENT HOSTILES

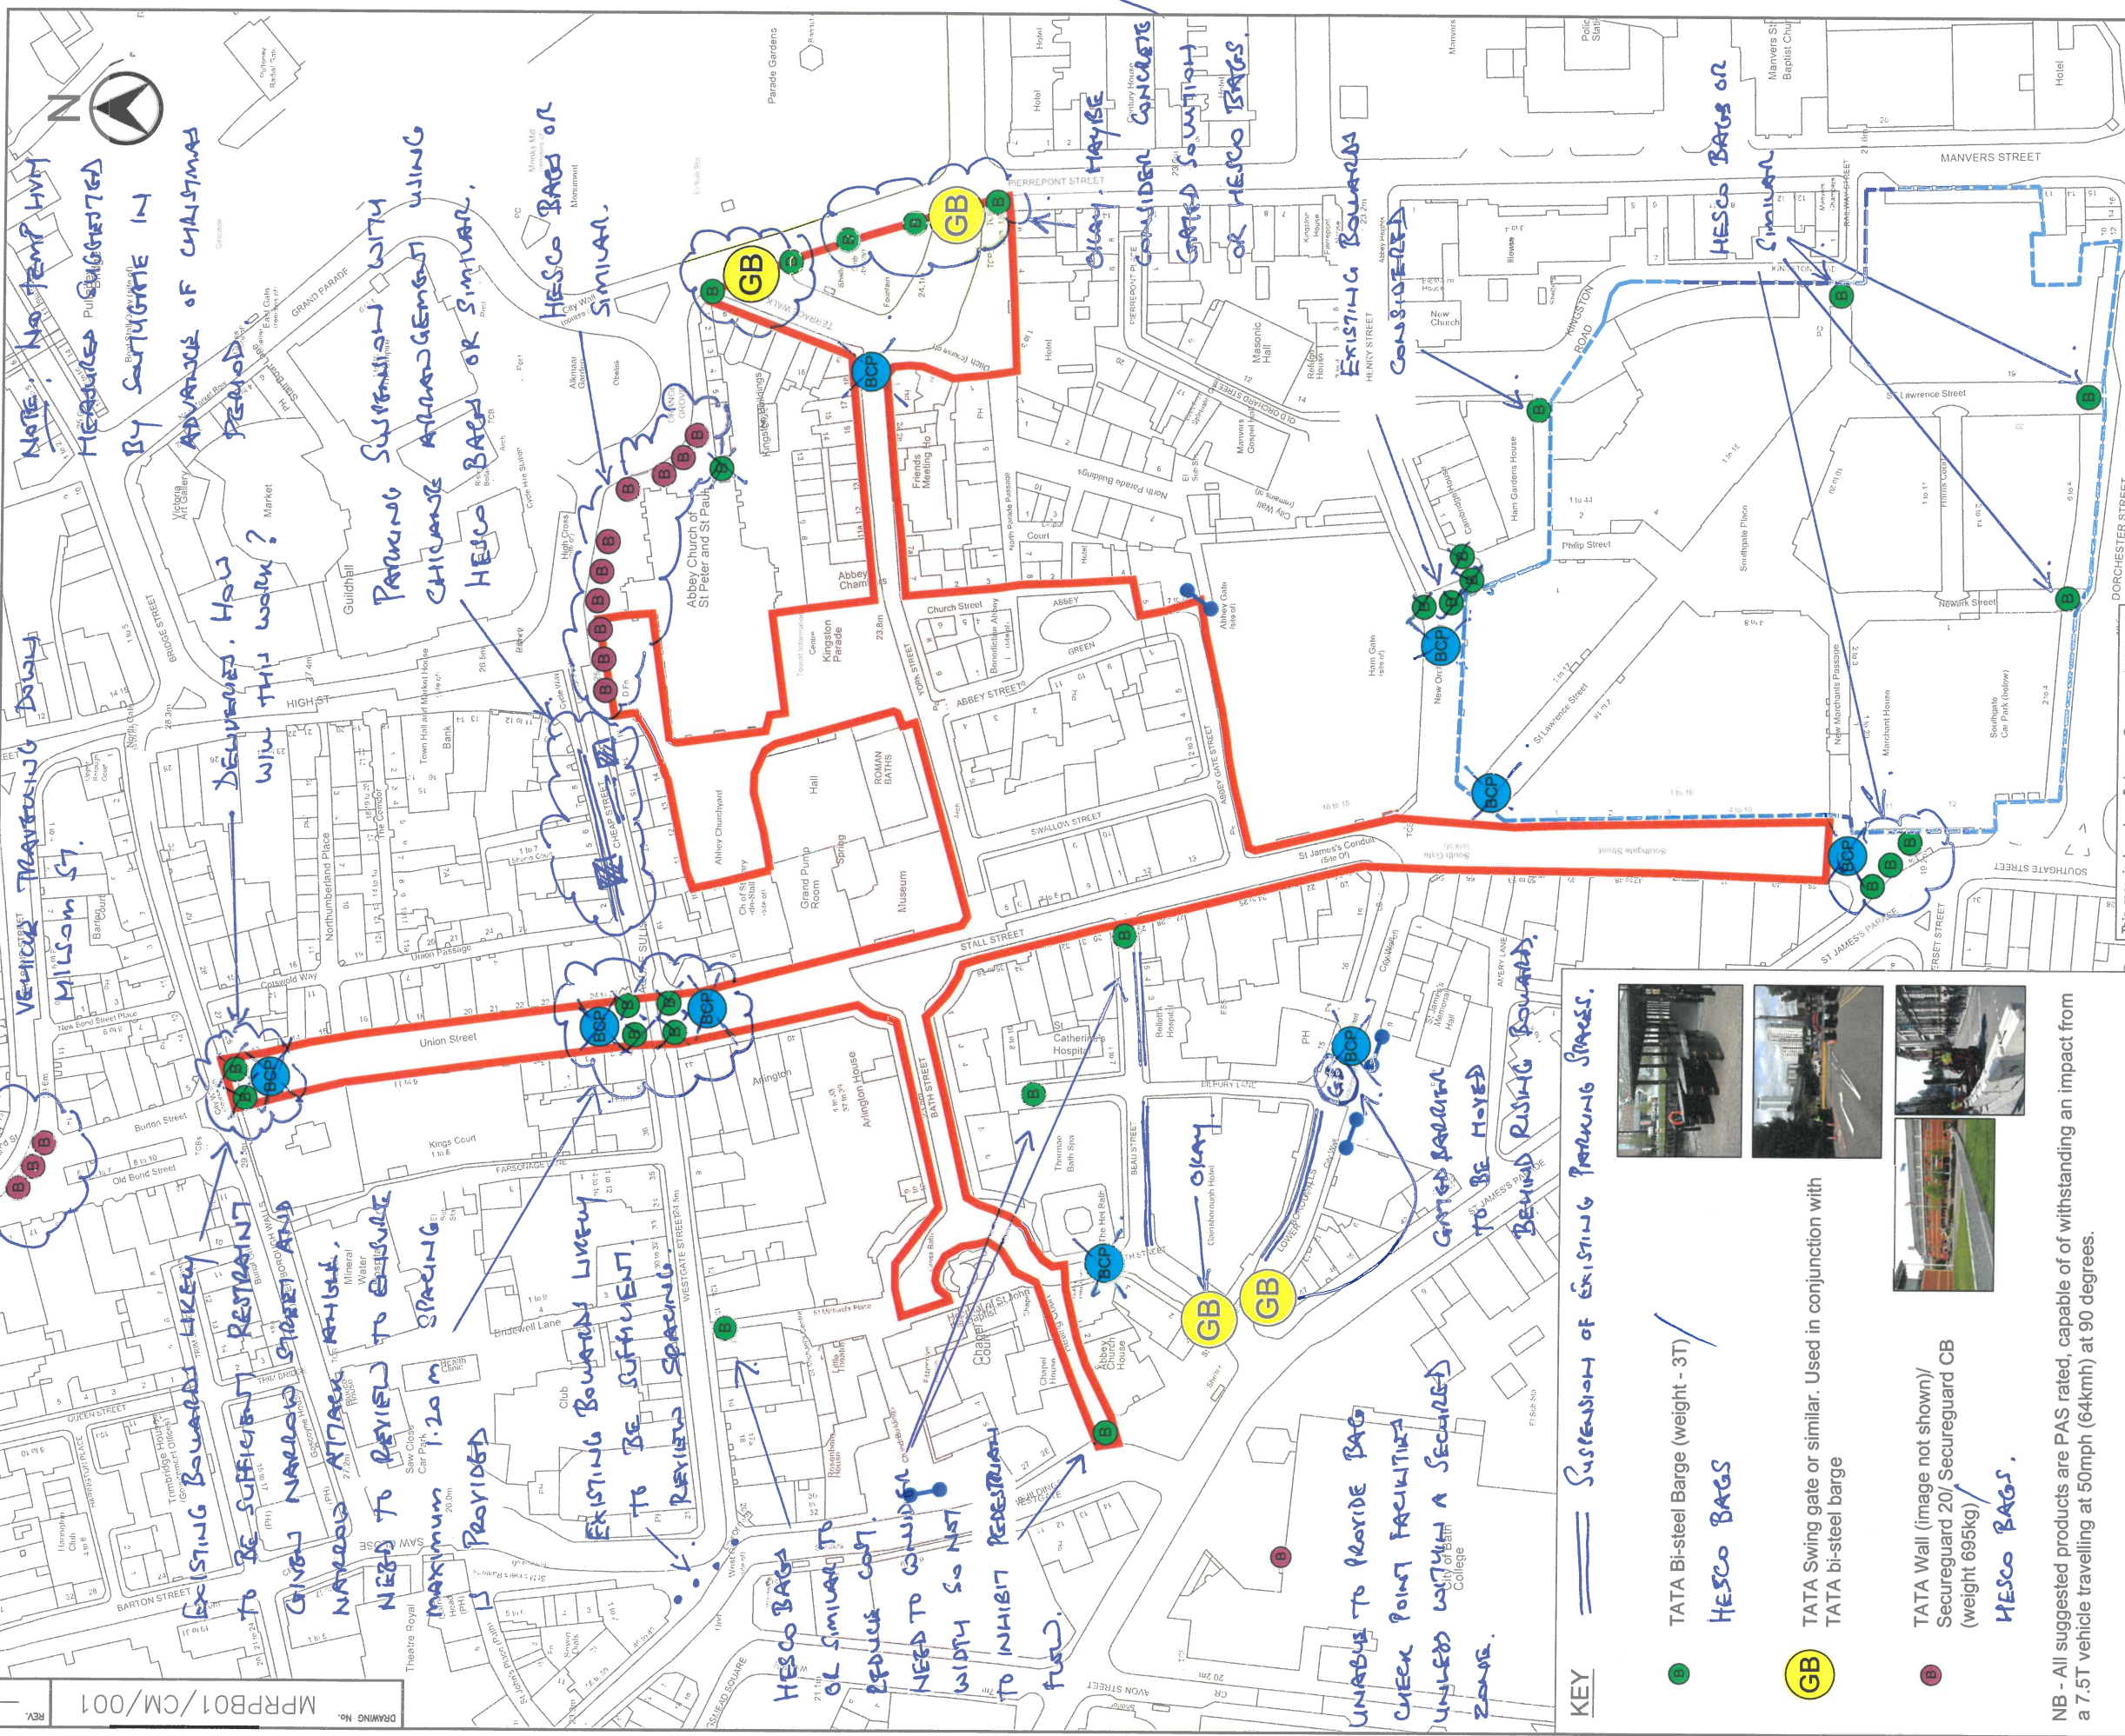

KEY

- TATA Bi-steel Barge (weight - 3T) / HESCO BAGS
- TATA Swing gate or similar. Used in conjunction with TATA bi-steel barge
- TATA Wall (image not shown) / Secured guard 20' / Secured guard CB (weight 695kg) / HESCO BAGS.


Christmas Market Planning Extent

- Christmas Market Planning Extent
- Southgate Centre Extent

Bag Check Point

- Access restricted during market opening

NB - All suggested products are PAS rated, capable of withstanding an impact from a 7.5T vehicle travelling at 50mph (64kmh) at 90 degrees.

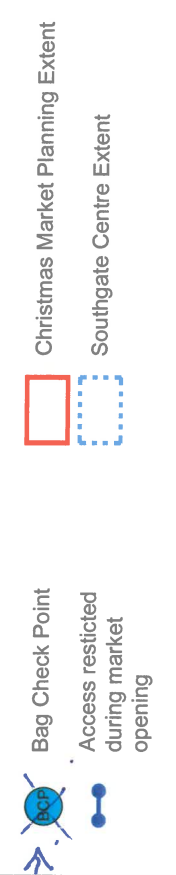

ISSUED FOR CONSULTATION

This map is based on Ordnance Survey material with the permission of the Controller of Her Majesty's Stationery Office Crown Copyright. Unauthorised reproduction infringes Crown Copyright and may lead to criminal or civil proceedings. BATH AND NORTH EAST SOMERSET COUNCIL Licence No. 10023304

<p>PRODUCED BY</p> <p>STEVE FROGGATT, BSc. (Hons) C-Eng MICE MIHT DESIGN & PROJECTS MANAGER PLANNING AND TRANSPORT DEVELOPMENT</p>	<p>DESIGN GROUP</p> <p>CITY CENTRE PUBLIC REALM PROJECT</p> <p>BATH CHRISTMAS MARKETS 2017 SECURITY REQUIREMENTS</p>	<p>REVISIONS</p> <table border="1"> <tr> <th>REV.</th> <th>DATE</th> <th>DESCRIPTION</th> <th>DRAWN</th> <th>CHECKED</th> <th>APPROVED</th> </tr> <tr> <td>1</td> <td>07.06.17</td> <td>Original Issue</td> <td>DST</td> <td></td> <td></td> </tr> </table>	REV.	DATE	DESCRIPTION	DRAWN	CHECKED	APPROVED	1	07.06.17	Original Issue	DST		
REV.	DATE	DESCRIPTION	DRAWN	CHECKED	APPROVED									
1	07.06.17	Original Issue	DST											
<p>SCHEME TITLE</p> <p>CITY CENTRE PUBLIC REALM PROJECT</p>		<p>DATE</p> <p>07 June 2017</p>												
<p>DRAWING TITLE</p> <p>BATH CHRISTMAS MARKETS 2017 SECURITY REQUIREMENTS</p>		<p>SCALE</p> <p>NTS</p>												
<p>CLIENT REF</p> <p>REGENERATION TEAM</p>		<p>APPROVED BY</p>												
<p>DRAWING No.</p> <p>MPPB01/CM/001</p>		<p>REV.</p> <p>—</p>												