

**BATH AND NORTH EAST SOMERSET COUNCIL**

**(VARIOUS ROADS, KEYNSHAM AND SALTFORD) (PROHIBITION AND RESTRICTION OF  
PARKING AND LOADING) (NO STOPPING ON ENTRANCE MARKINGS)  
(AUTHORISED AND DESIGNATED PARKING PLACES)  
(VARIATION No. 5) ORDER 2024**

The Bath and North East Somerset Council (“the Council”) in exercise of its powers under sections 1, 2, 4, 32, 35, 45, 46, 49, 51, 53 and 63A of and Part IV of Schedule 9 to the Road Traffic Regulation Act 1984 (“the 1984 Act”) and of all other enabling powers, after consultation with the chief officer of police in accordance with Part III of Schedule 9 to the 1984 Act, makes the following order:-

1. This order comes into operation on the 1<sup>st</sup> June 2024 and may be cited as the Bath and North East Somerset Council (Various Roads, Keynsham and Saltford) (Prohibition and Restriction of Parking and Loading) (No Stopping on Entrance Markings) (Authorised and Designated Parking Places) (Variation No.5) Order 2024.

**VARIATION OF EXISTING ORDERS**

2. The Bath and North East Somerset (Various Roads, Keynsham) (Prohibition and Restriction of Parking and Loading) (No Stopping on Entrance Markings) (Authorised and Designated Parking Places) (Consolidation) Order 2022 as varied by The Bath and North East Somerset Council (Various Roads, Keynsham) (Prohibition and Restriction of Parking and Loading) (No Stopping on Entrance Markings) (Authorised and Designated Parking Places) (Variation No.1) Order 2022 as varied by the Bath and North East Somerset Council (Various Roads, Keynsham) (Prohibition and Restriction of Parking and Loading) (No Stopping on Entrance Markings) (Authorised and Designated Parking Places) (Variation No.3) Order 2023 as varied by the Bath and North East Somerset Council (Cycle Racks, Various Roads) (Bath, Keynsham and Radstock) Minor Order 2023 as varied by the Bath and North East Somerset Council (Various Roads, Keynsham) (Prohibition and Restriction of Parking and Loading) (No Stopping on Entrance Markings) (Authorised and Designated Parking Places) (Variation No.4) Order 2024 is further varied and has effect as though:

- (i) Keynsham Tiles: A0, -A0, A1, A2, A5, B2, B3, C2, C3, C6, D4, D6, E3, F3

Are amended and replaced with the following Tiles attached in the schedule to this order:

- (i) Keynsham Tiles: A0, -A0, A1, A2, A5, B2, B3, C2, C3, C6, D4, D6, E3, F3

- (ii) Saltford Tiles: A2, B2

Are amended and replaced with the following Tiles attached in the schedule to this order:

Saltford Tiles: A2, B2

Given under the Common Seal of the Bath and North East Somerset Council the 16<sup>th</sup> day of May 2024.

THE COMMON SEAL of  
BATH AND NORTH EAST  
SOMERSET COUNCIL  
was hereunto affixed in the  
presence of:-




Sealed By: Bath & North Somerset Council  
Sealed Time: 2024/05/16 | 09:28 BST

*Micki Scott*

Authorised signatory


## **SCHEDULE**



**Bath & North East Somerset Council**

The Bath and North East Somerset Council  
(Various Roads, Keynsham & Salford) (Prohibition and Restriction of Parking and Loading)  
(No Stopping on Entrance Markings)  
(Authorised and Designated Parking Places)  
Variation No.5 Order 2024

Keynsham  
Keynsham, Salford TRO




**NORTH**  
1:1250 @ A3

NR : No Return  
RP : Resident Parking  
PP : Paid For Parking

Locality	TRO Area	Title	Date
Keynsham	Keynsham, Salford TRO	A0	01/06/2024





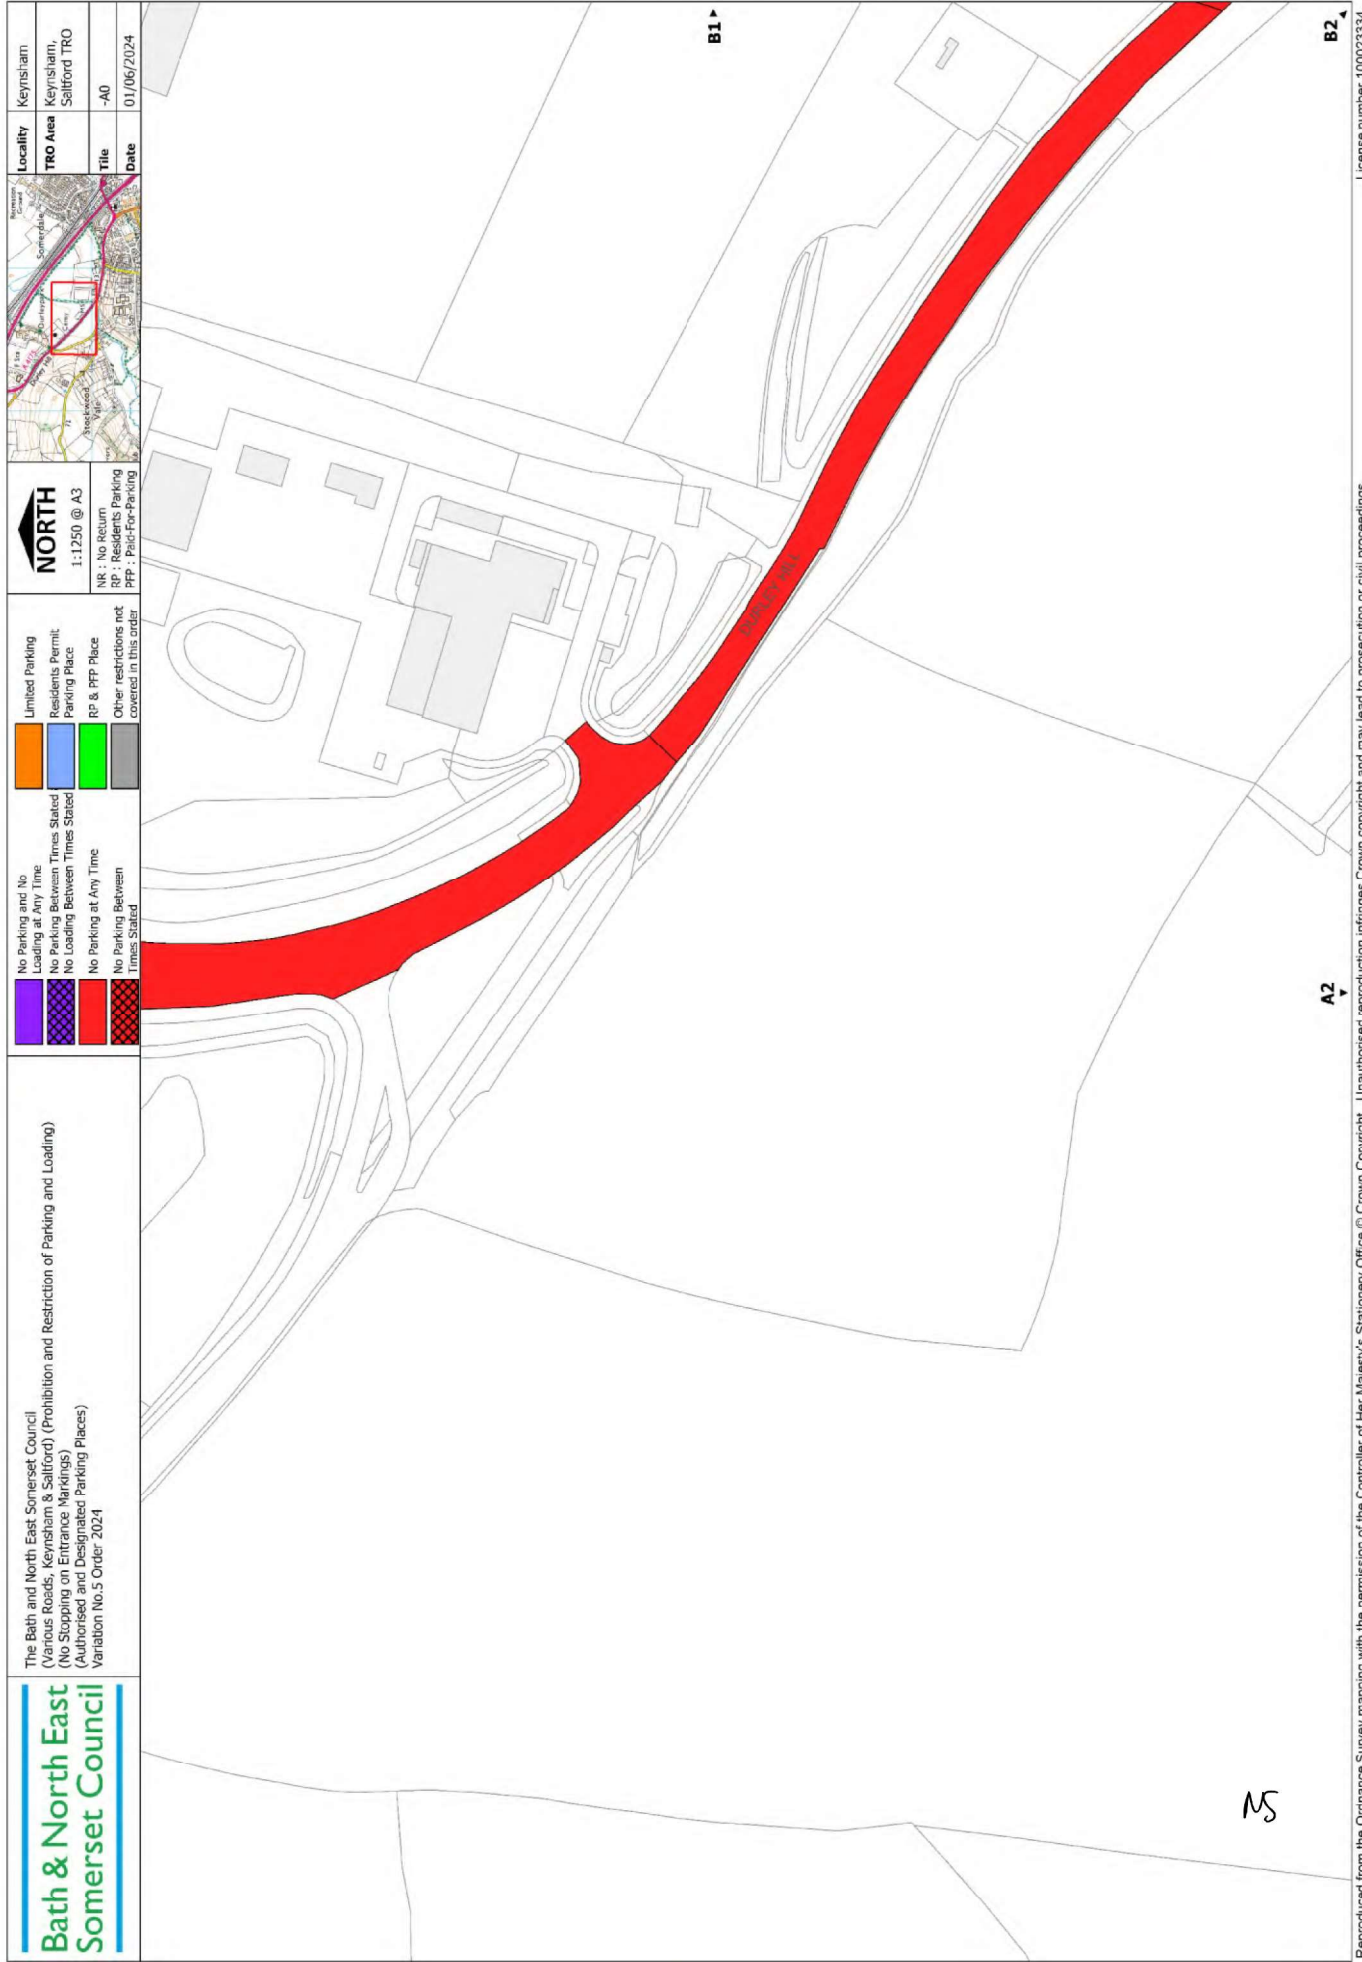

The Bath and North East Somerset Council  
 (Various Roads, Keynsham & Saltford) (Prohibition and Restriction of Parking and Loading)  
 (No Stopping on Entrance Markings)  
 (Authorised and Designated Parking Places)  
 Variation No.5 Order 2024

**Bath & North East  
 Somerset Council**



1:1250 @ A3

NR : No Return  
 RP : Residents Parking  
 PFP : Paid For Parking


- No Parking and No Loading at Any Time
- No Parking Between Times Stated
- No Loading Between Times Stated
- No Parking at Any Time
- No Parking Between Times Stated
- Limited Parking
- Residents Permit Parking Place
- RP & PFP Place
- Other restrictions not covered in this order

Locality	Keynsham
TR0 Area	Keynsham, Saltford TR0
Title	-A0
Date	01/06/2024



MS






**The Bath and North East Somerset Council**  
(Various Roads, Keynsham & Salford) (Prohibition and Restriction of Parking and Loading)  
(No Stopping on Entrance Markings)  
(Authorised and Designated Parking Places)  
Variation No.5 Order 2024


**NR** : No Return  
**RP** : Residents Parking  
**PPP** : P&P For Parking


**North**  
1:1250 @ A3

	No Parking and No Loading at Any Time		Residents Permit Parking Place
	No Parking Between Times Stated		RP & PPP Place
	No Parking at Any Time		
	No Parking Between Times Stated		



Locality	Keynsham
TRO Area	Keynsham, Salford TRO
Title	A1
Date	01/06/2024

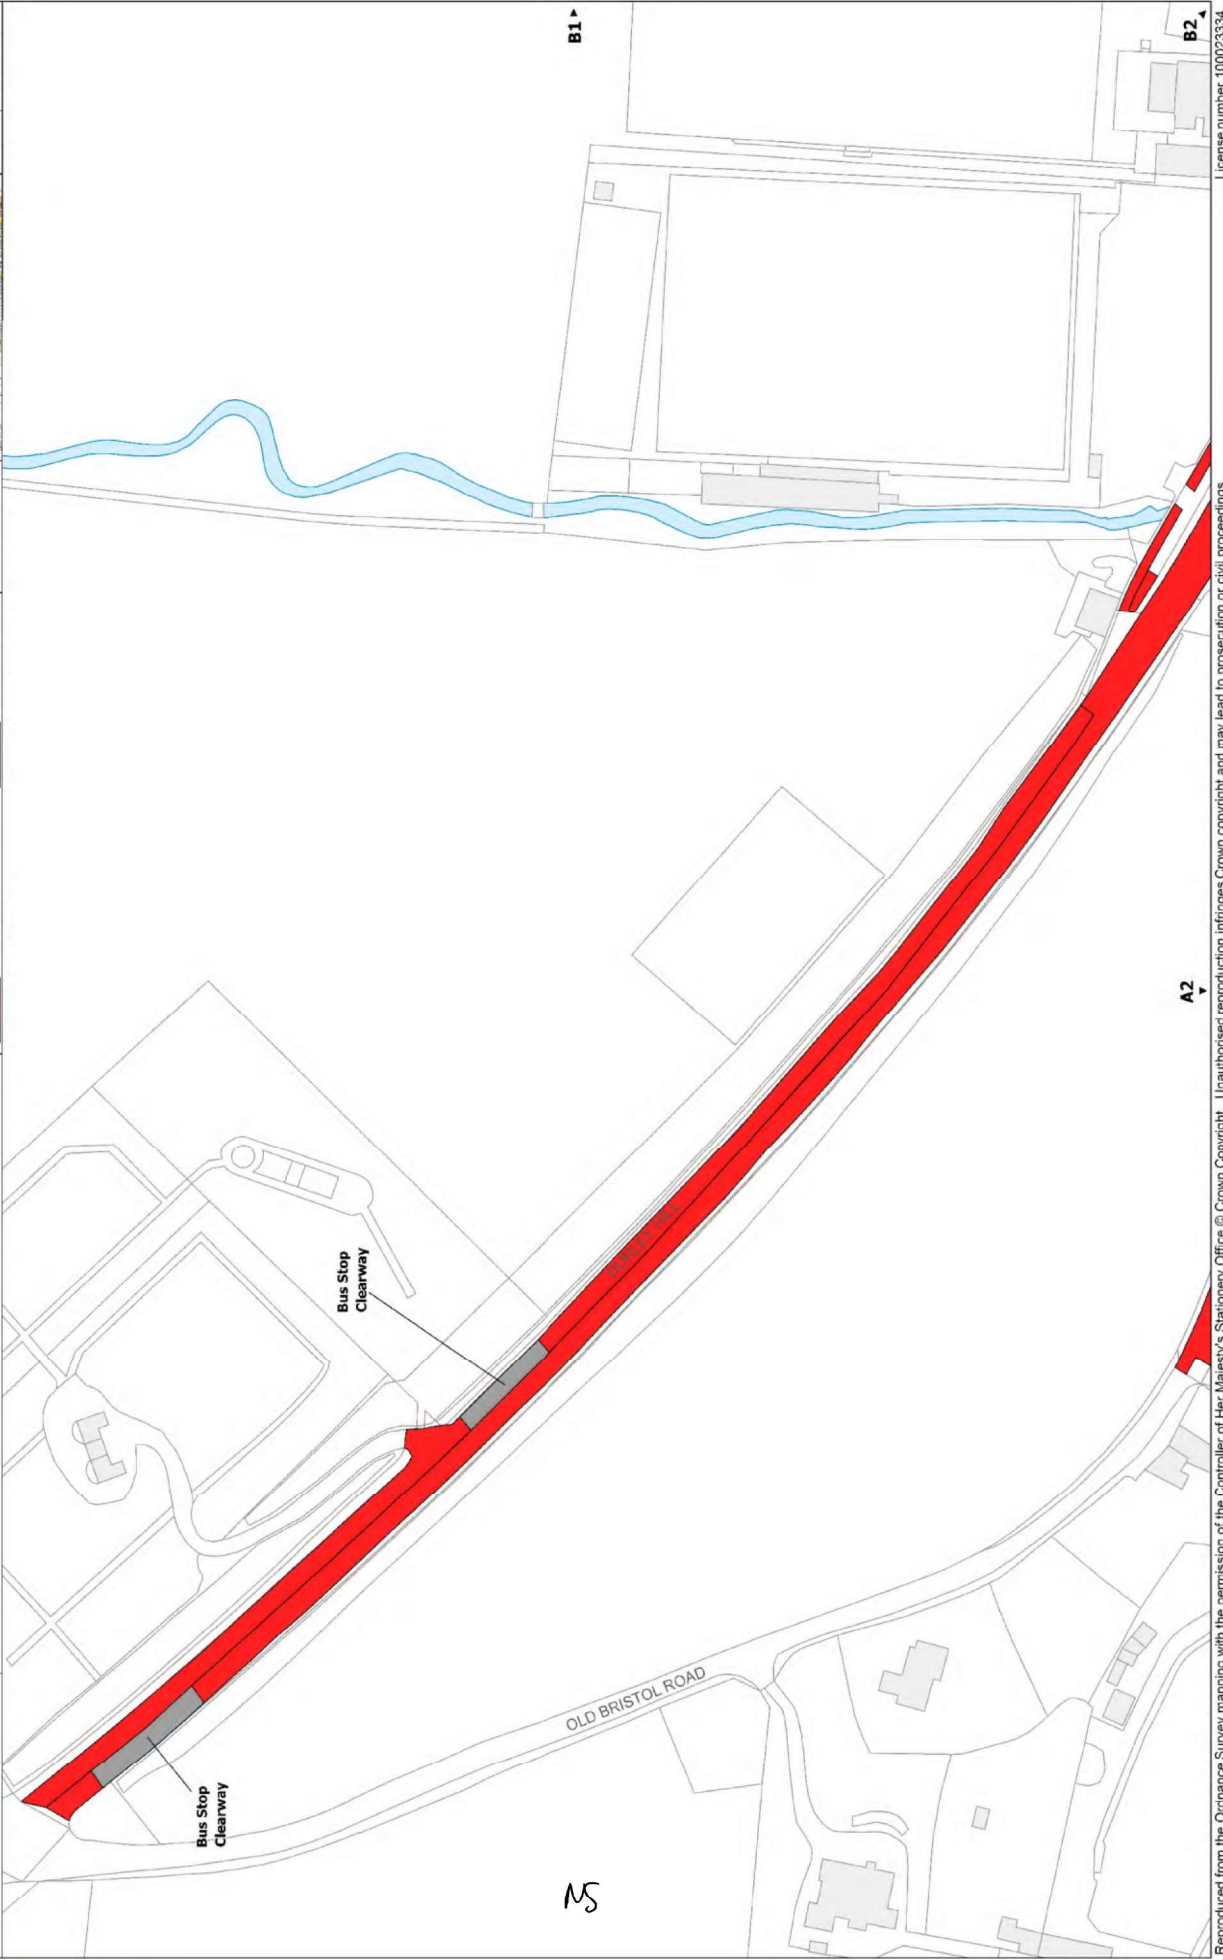

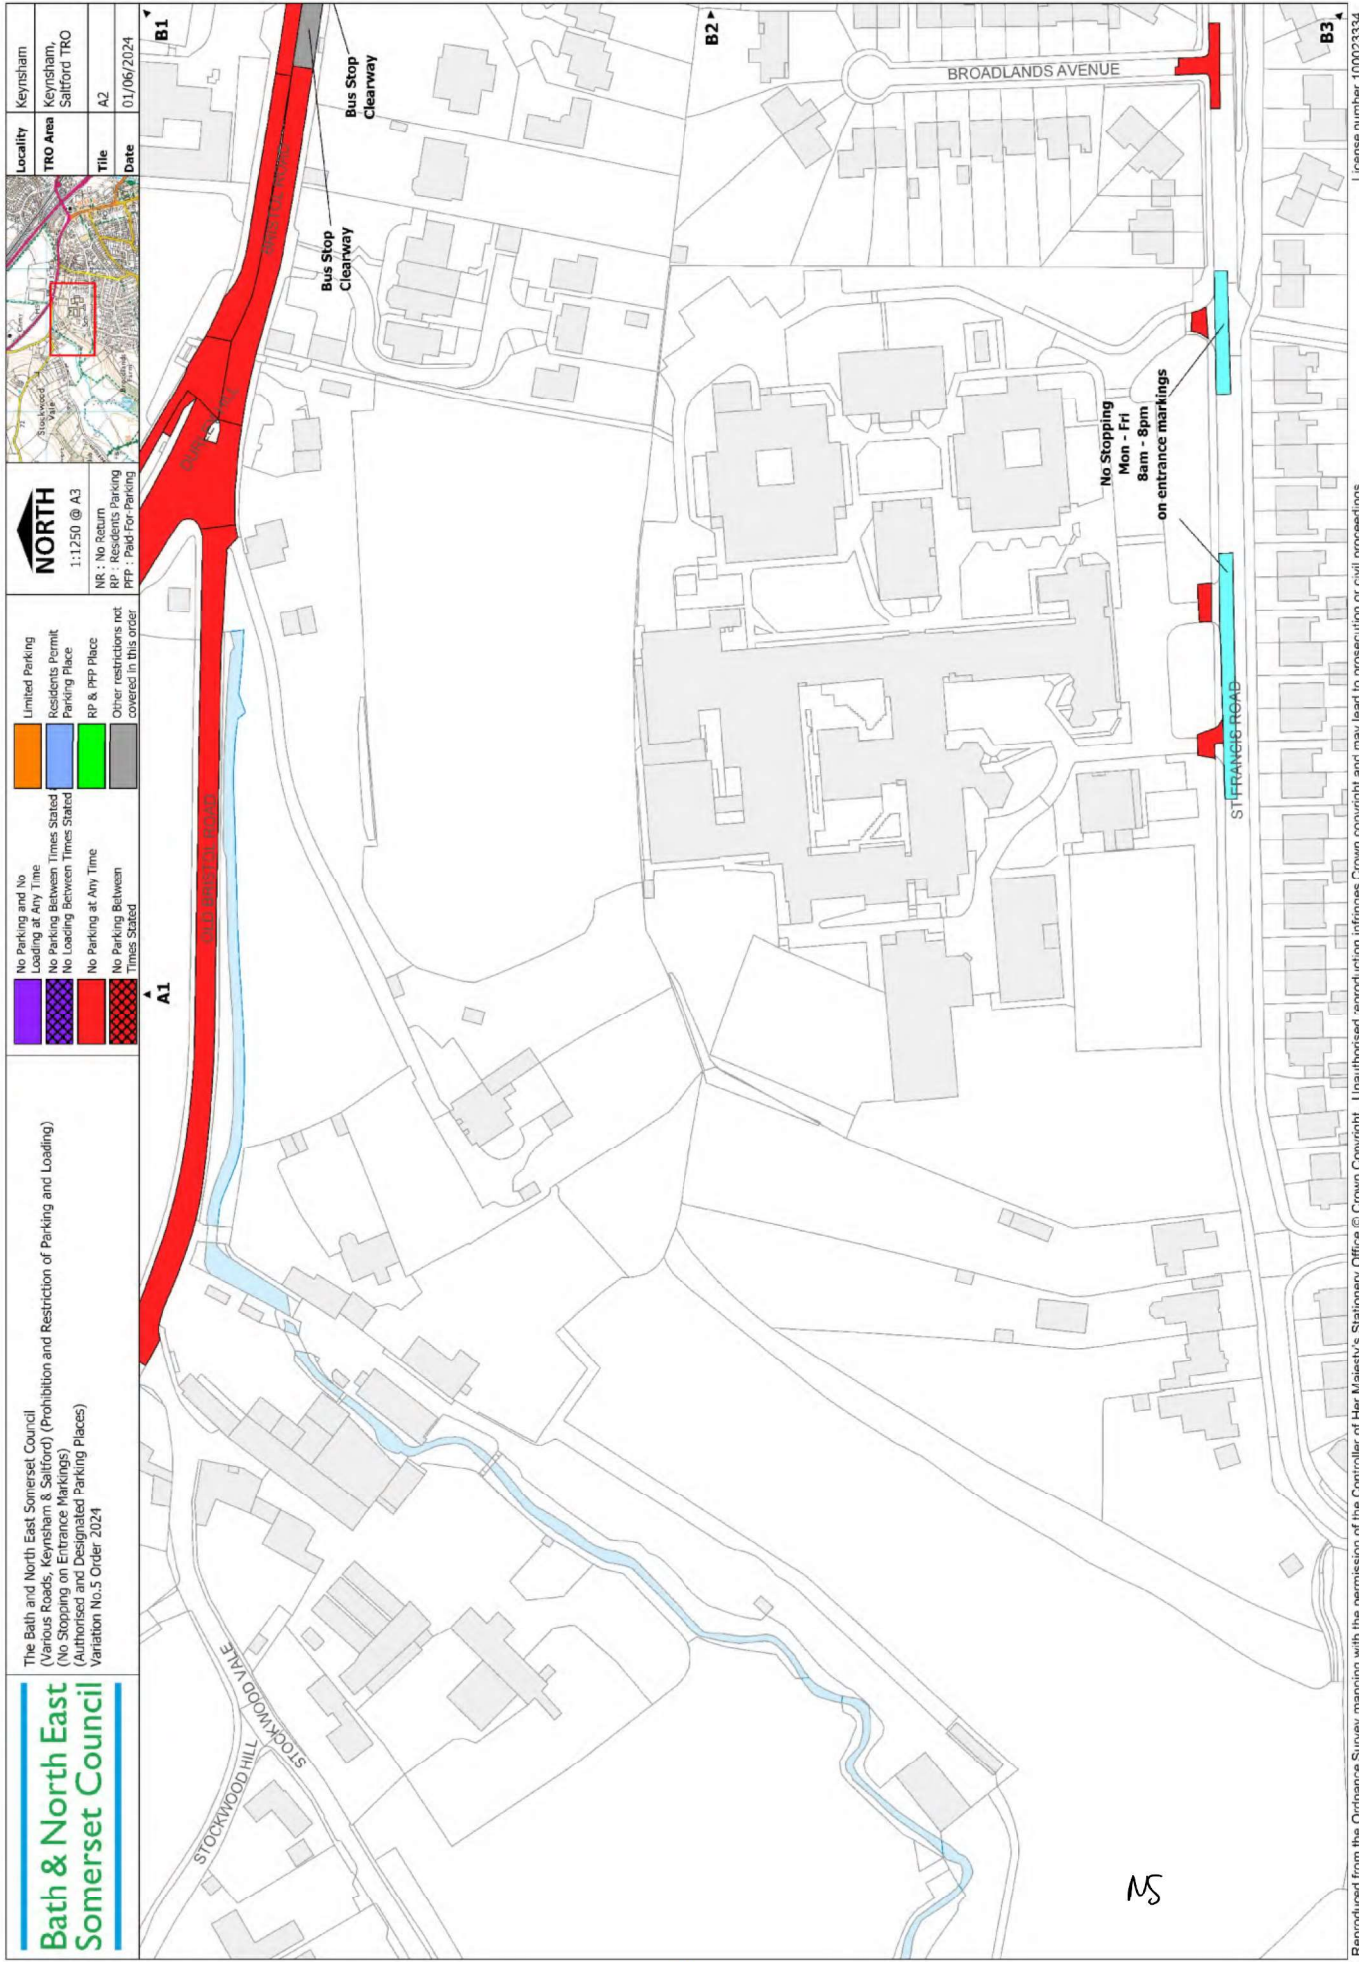

<b>Bath &amp; North East Somerset Council</b> (Various Roads, Keynsham & Salford) (Prohibition and Restriction of Parking and Loading) (No Stopping on Entrance Markings) (Authorised and Designated Parking Places) Variation No.5 Order 2024		NR : No Return RP : Residents Parking PPP : Paid For Parking	NORTH 1:1250 @ A3		Keynsham Keynsham, Salford TRO
					Title A2

MS






100023334


Reproduced from the Ordnance Survey mapping with the permission of the Controller of Her Majesty's Stationery Office © Crown Copyright. Unauthorised reproduction infringes Crown copyright and may lead to prosecution or civil proceedings.



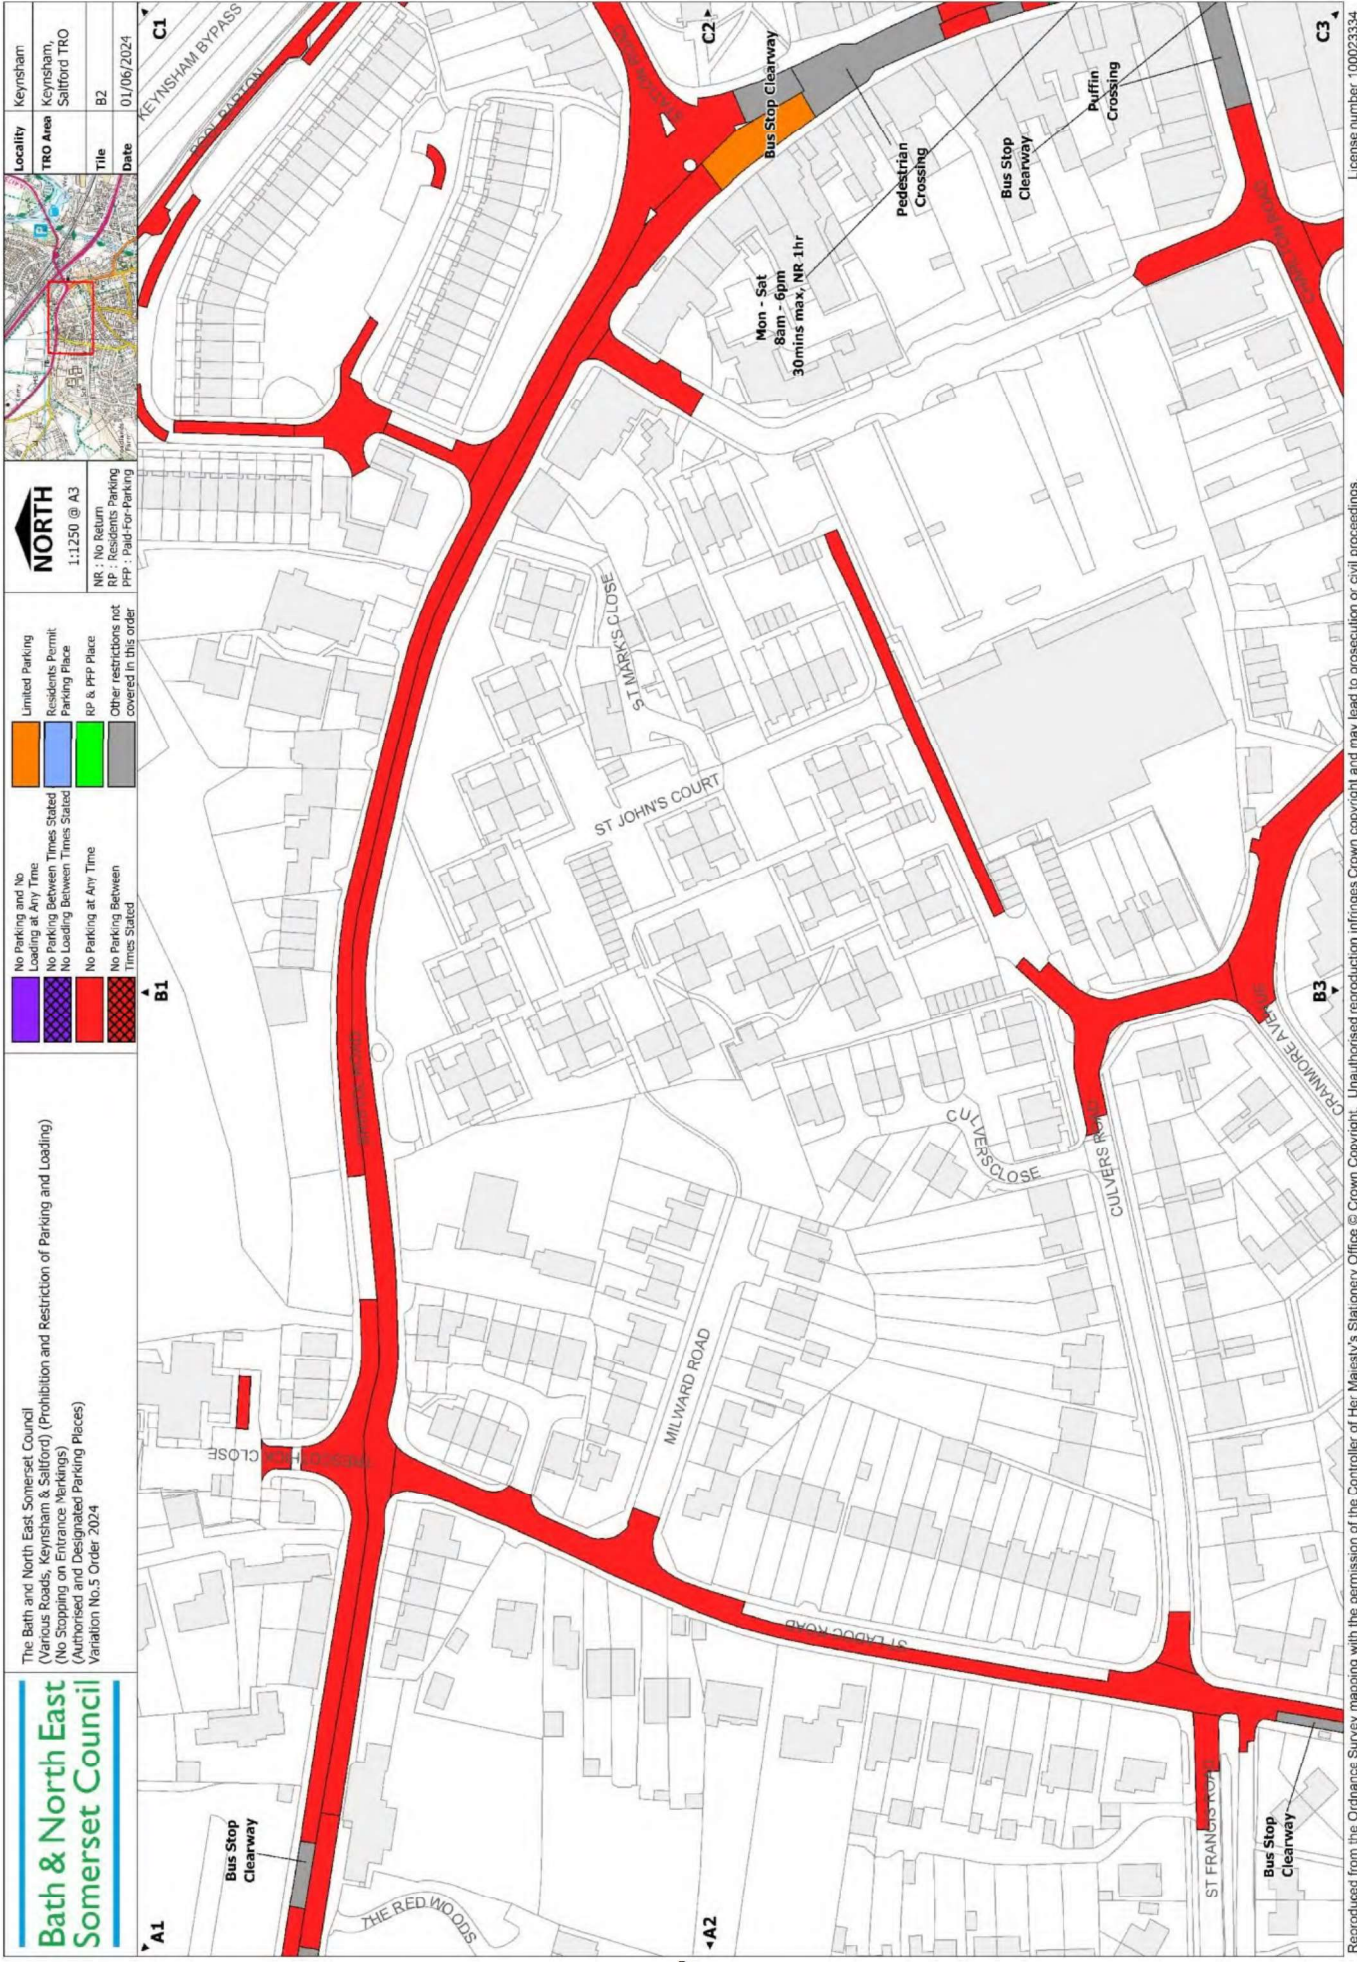

M



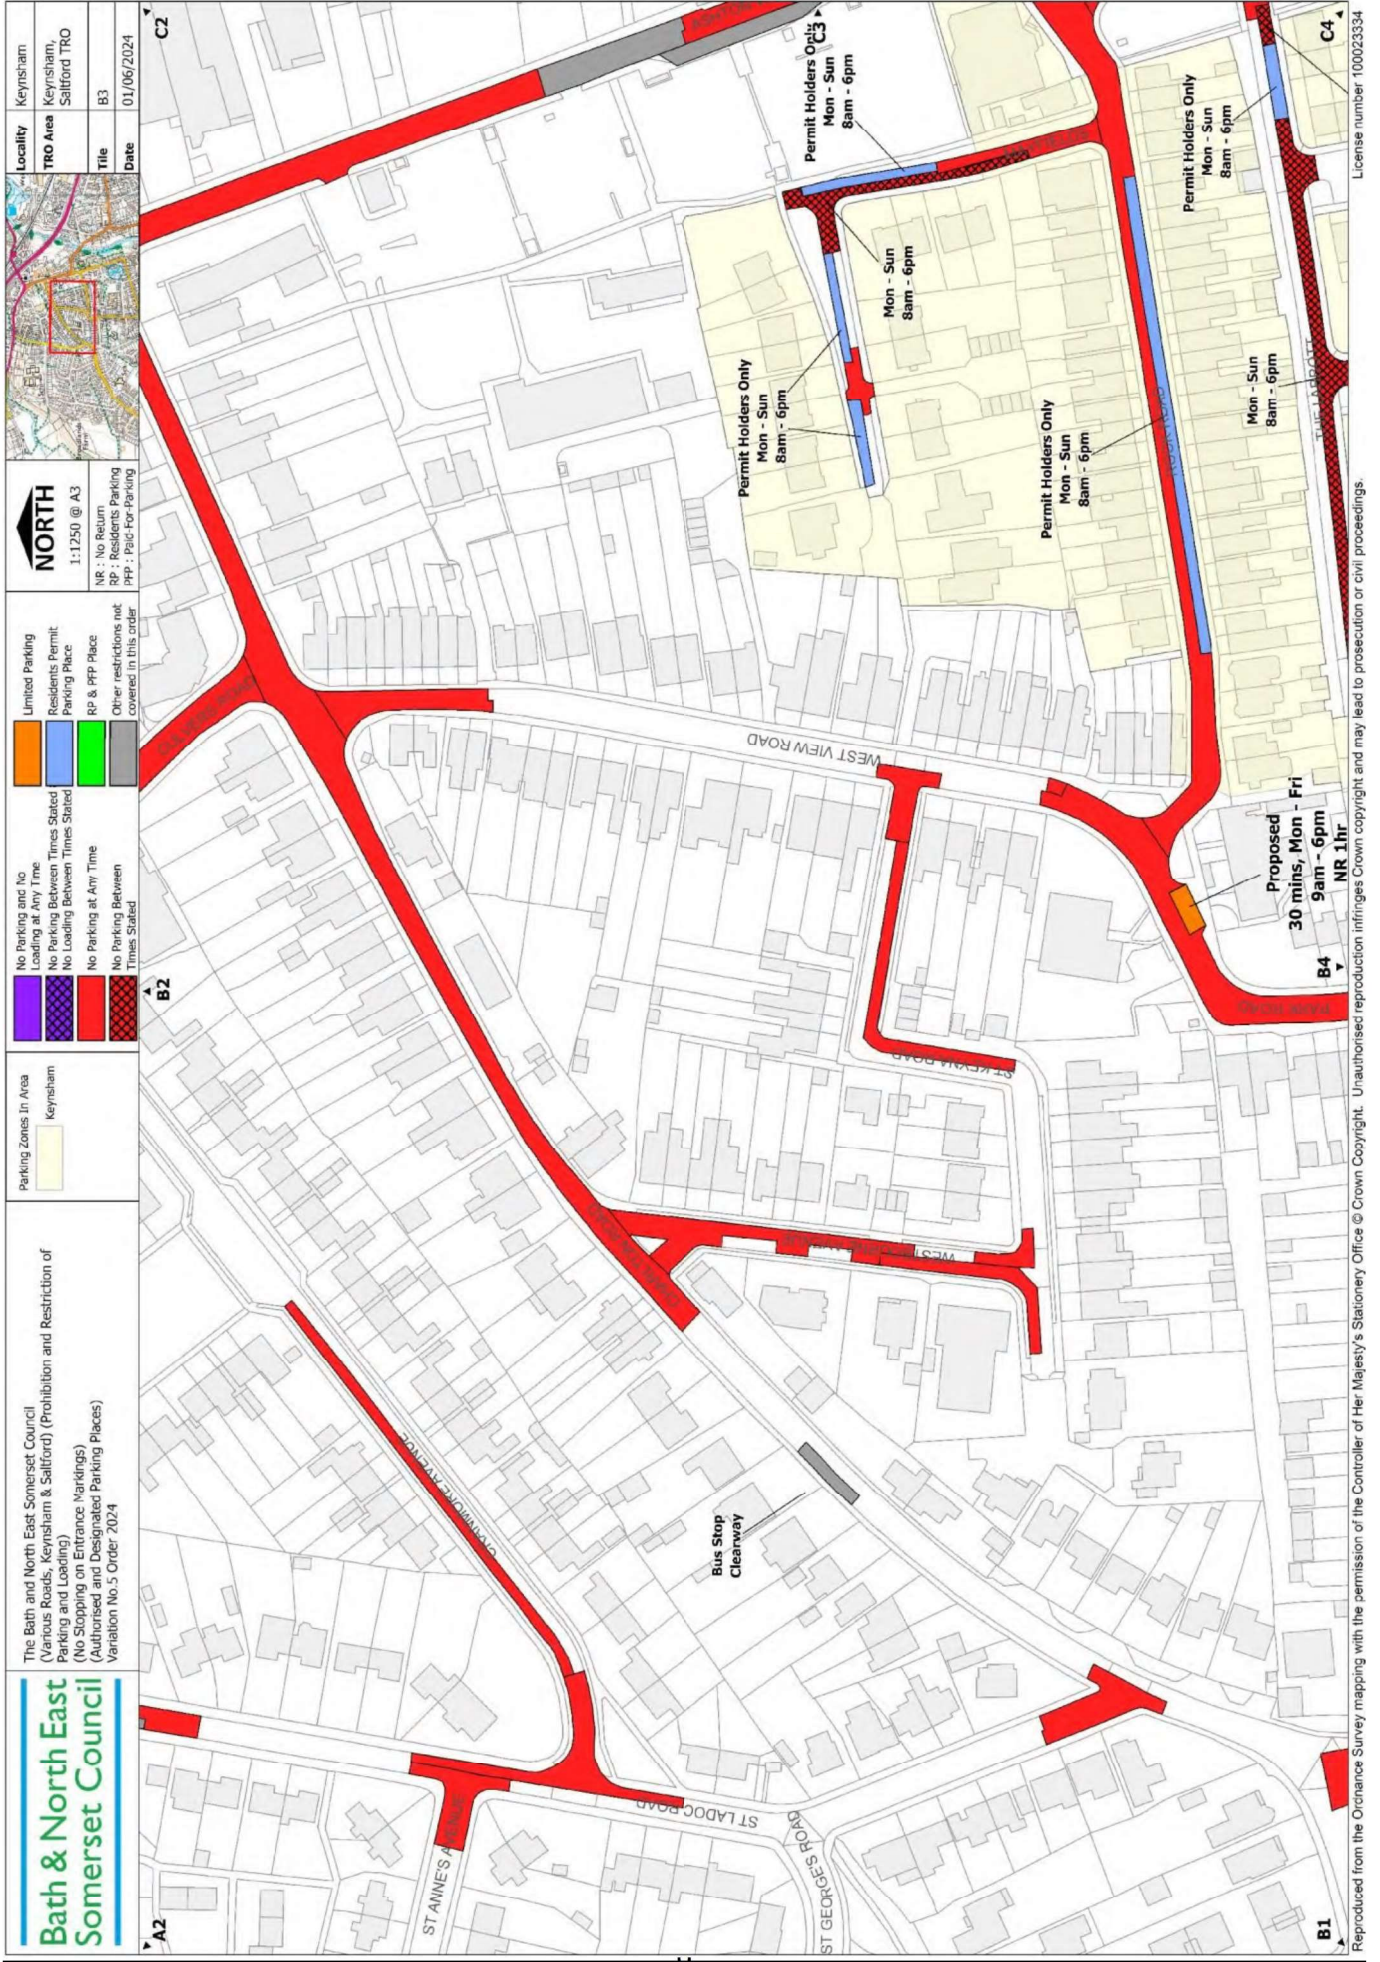

Locality	Keynsham
TRO Area	Keynsham, Salford TRO
Title	B3
Date	01/06/2024




**NORTH**  
1:1250 @ A3  
NR : No Return  
RP : Residents Parking  
PFP : PFP Parking

	Limited Parking
	Residents Permit Parking Place
	RP & PFP Place
	Other restrictions not covered in this order
	No Parking and No Loading at Any Time
	No Parking Between Times Stated
	No Loading Between Times Stated
	No Parking at Any Time
	No Parking Between Times Stated
	Parking Zones in Area
	Keynsham

The Bath and North East Somerset Council (Various Roads, Keynsham & Salford) (Prohibition and Restriction of Parking and Loading) (No Stopping on Entrance Walkways) (Authorised and Designated Parking Places) Variation No.3 Order 2024

**Bath & North East Somerset Council**




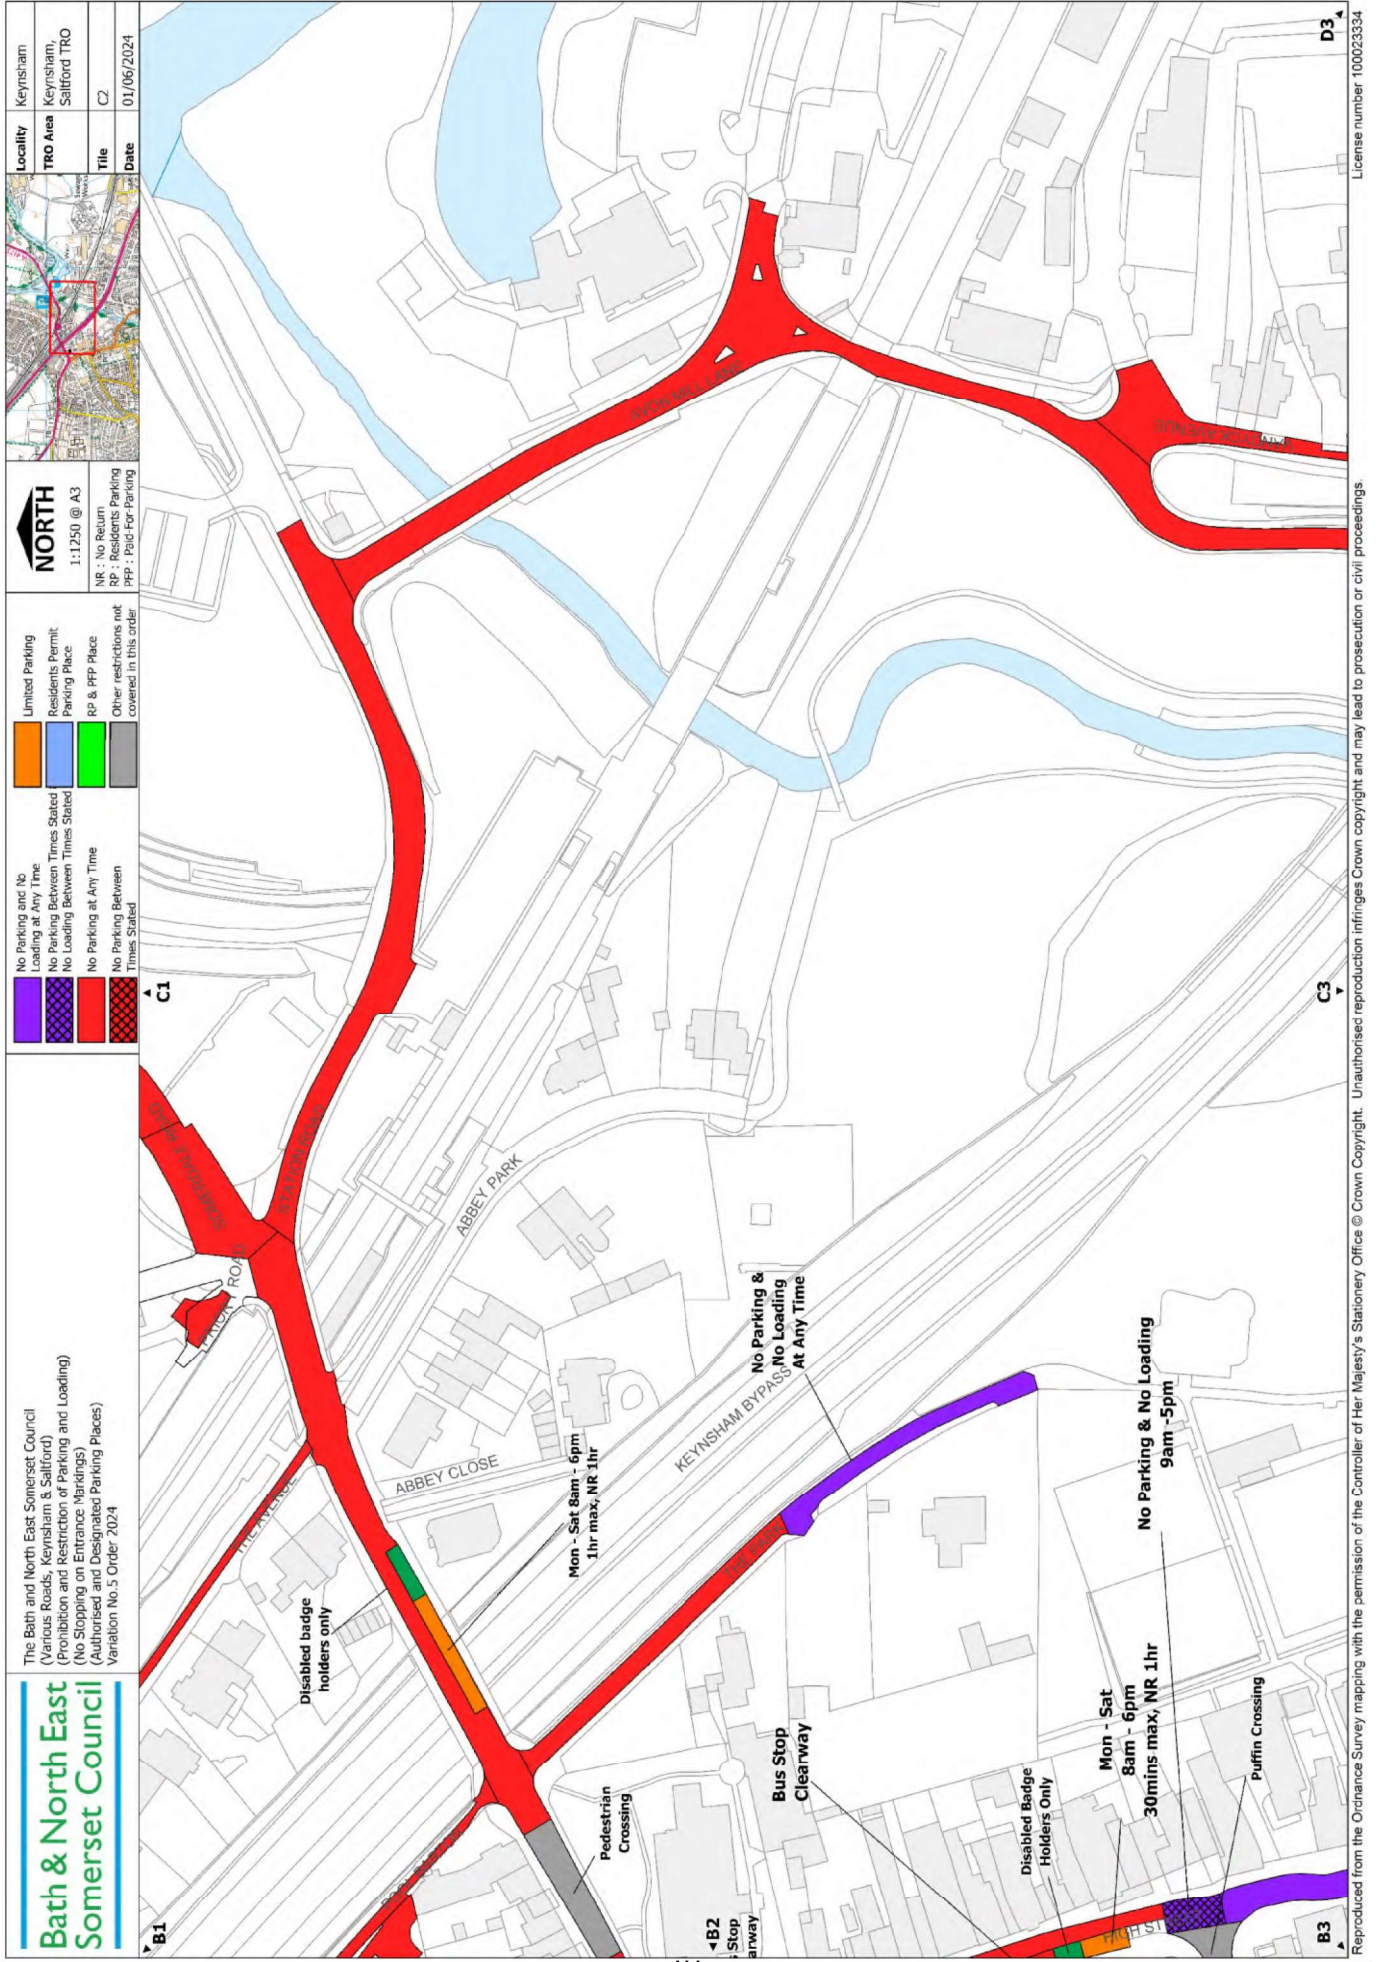

License number 100023334

Reproduced from the Ordnance Survey mapping with the permission of the Controller of Her Majesty's Stationery Office © Crown Copyright. Unauthorised reproduction infringes Crown copyright and may lead to prosecution or civil proceedings.



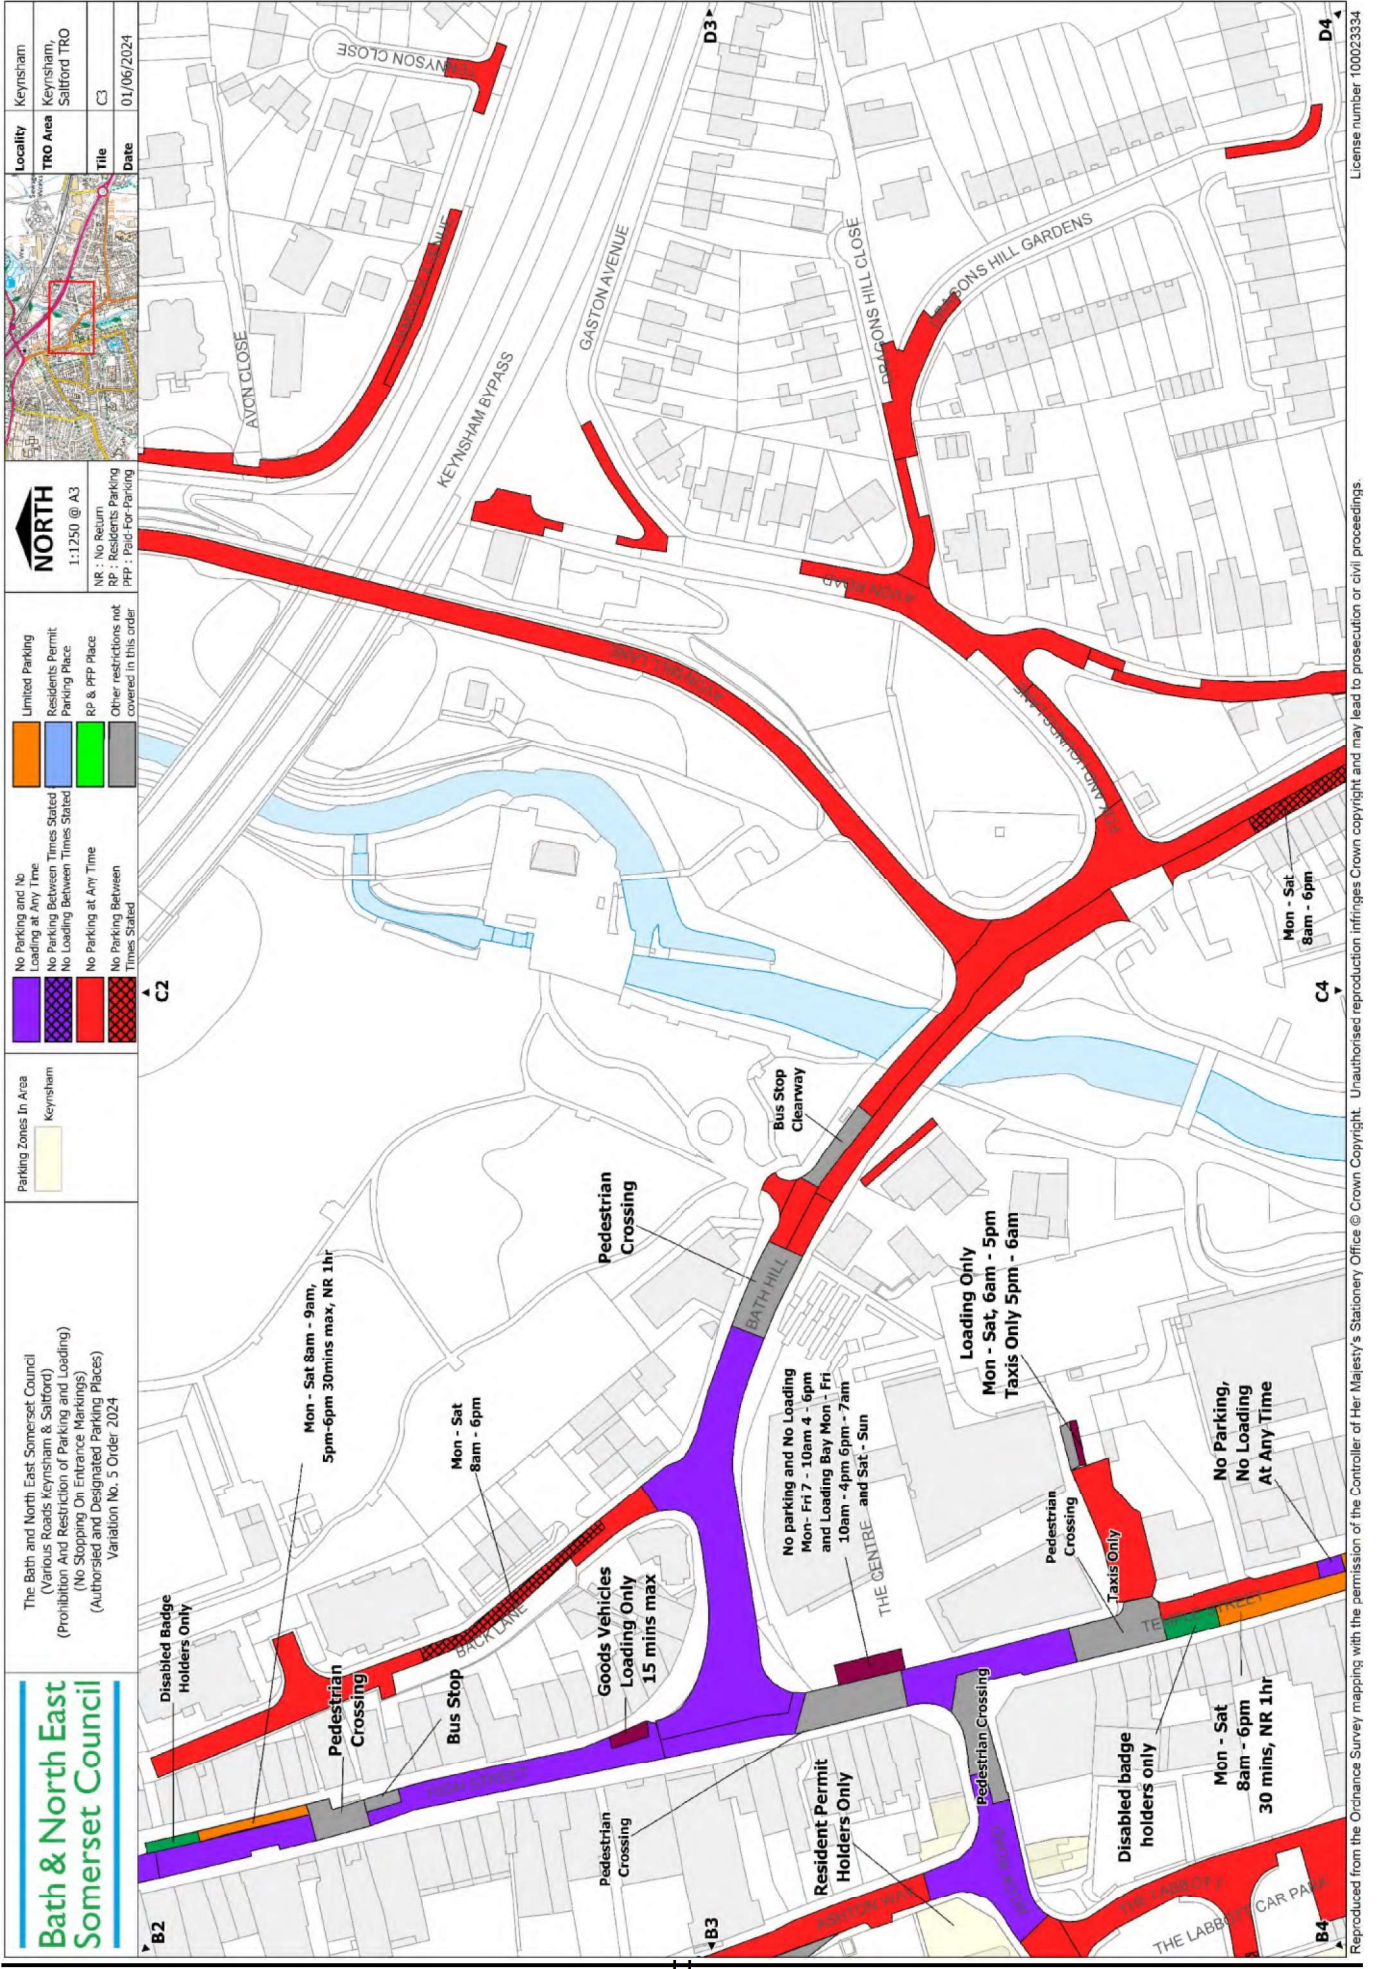

**Bath & North East Somerset Council**  
 (Various Roads Keynsham & Salford)  
 (Prohibition And Restriction of Parking and Loading)  
 (No Stopping On Entrance Markings)  
 (Authorised and Designated Parking Places)  
 Variation No. 5 Order 2024

**Keynsham**  
 Keynsham,  
 Salford TRO

**North**  
 1:1250 @ A3

NR : No Return  
 RP : Residents Parking  
 PPP : Post-For-Parking

File C3  
 Date 01/06/2024

**Parking Zones In Area**  
 Keynsham

**Legend:**

- No Parking and No Loading at Any Time
- No Parking Between Times Stated
- No Loading Between Times Stated
- No Parking at Any Time
- No Parking Between Times Stated
- Limited Parking
- Residents Permit
- RP & PPP Place

Other restrictions not covered in this order

**Map Labels:**

- Avon Close
- Keynsham Bypass
- Gaston Avenue
- Bath Hill
- Keynsham Hill Gardens
- Back Lane
- High Street
- Ashton Way
- The Labby
- Car Park


**Restrictions:**

- Mon - Sat 8am - 9am, 5pm-6pm 30mins max, NR 1hr
- Mon - Sat 8am - 6pm
- Mon - Sat, 6am - 5pm
- Taxis Only 5pm - 6am
- No parking and No Loading Mon - Fri 7 - 10am 4 - 6pm and Loading Bay Mon - Fri 10am - 4pm 6pm - 7am and Sat - Sun
- Goods Vehicles Loading Only 15 mins max
- Resident Permit Holders Only
- Disabled badge holders only
- Mon - Sat 8am - 6pm 30 mins, NR 1hr
- No Parking, No Loading At Any Time

**Other Features:**

- Pedestrian Crossing
- Bus Stop
- Bus Stop Clearway
- Taxis Only

MS

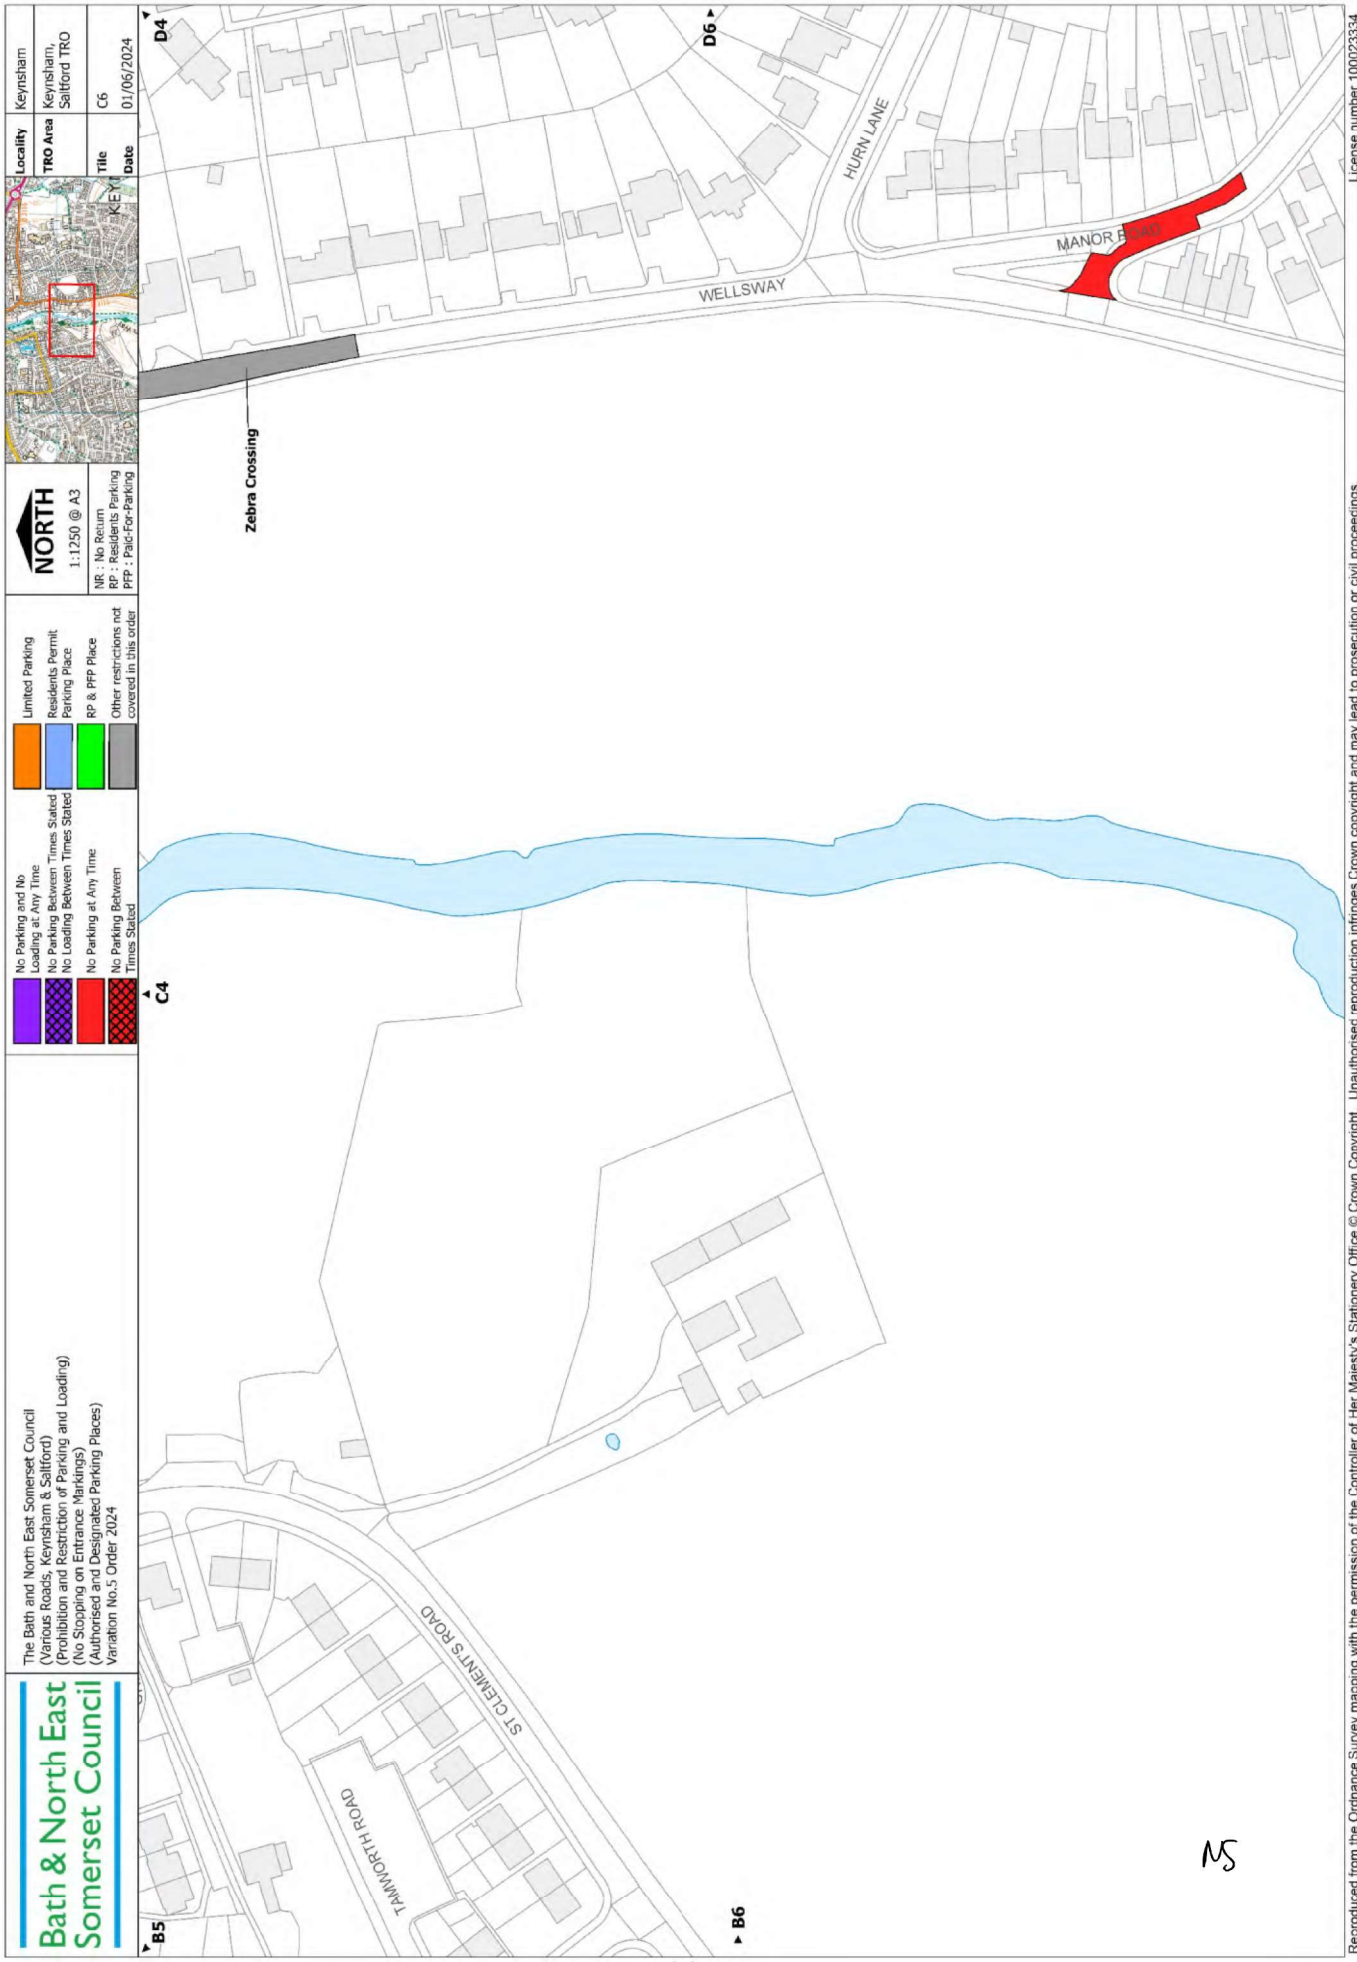

**Bath & North East Somerset Council**

The Bath and North East Somerset Council  
(Various Roads: Keynsham & Salford)  
(Prohibition and Restriction of Parking and Loading)  
(No Stopping on Entrance Drivings)  
(Authorised and Designated Parking Places)  
Variation No.5 Order 2024

**North**  
1:1250 @ A3

NR : No Return  
RP : Residents Parking  
PPP : Paic-For-Parking

**Legend:**

- No Parking and No Loading at Any Time
- No Parking Between Times Stated
- No Loading Between Times Stated
- No Parking at Any Time
- No Parking Between Times Stated
- Limited Parking
- Residents Permit Parking Place
- RP & PFP Place
- Other restrictions not covered in this order

**Keynsham**  
Keynsham,  
Salford TRO

**Locality**  
TRO Area


**Tile**  
KEM

**Date**  
01/06/2024

**C6**

MS



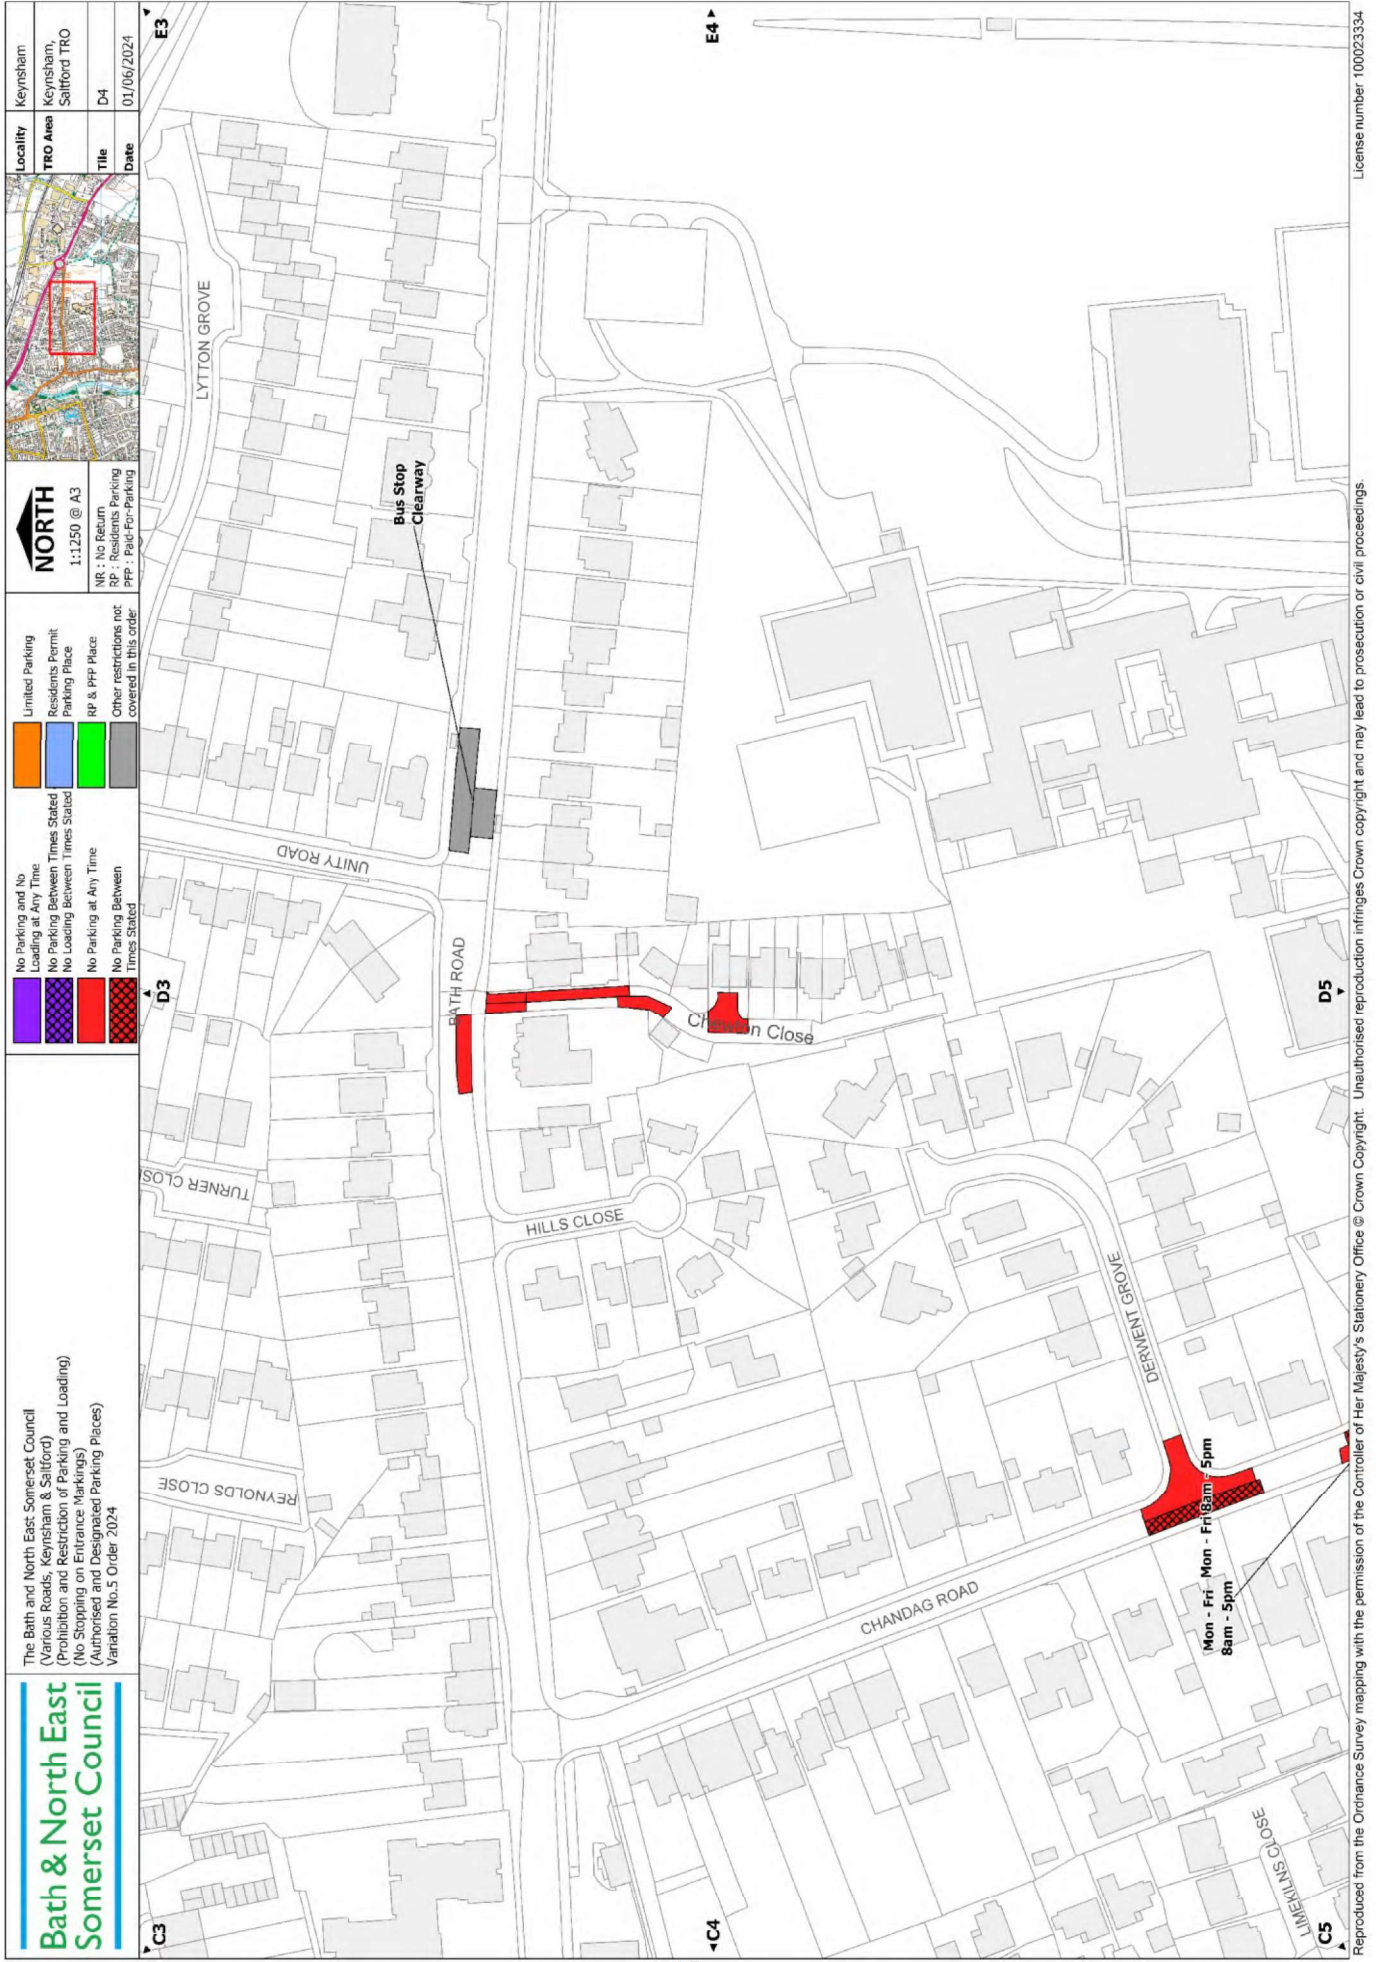

The Bath and North East Somerset Council  
 (Various Roads, Keynsham & Salford)  
 (Prohibition and Restriction of Parking and Loading)  
 (No Stopping on Entrance Markings)  
 (Authorised and Designated Parking Places)  
 Variation No.5 Order 2024

**Bath & North East  
 Somerset Council**


**NORTH**  
 1:1250 @ A3  
 NP - No Return  
 RP - Road Works Parking  
 PPP - Park For Parking

- No Parking and No Loading at Any Time
- No Parking Between Times Stated
- No Loading Between Times Stated
- No Parking at Any Time
- No Loading at Any Time
- No Parking Between Times Stated
- Limited Parking
- Residents Permit Parking Place
- RP & PPP Place
- Other restrictions not covered in this order

Locality	Keynsham
TR0 Area	Keynsham, Salford TR0
Title	D4
Date	01/06/2024

MS



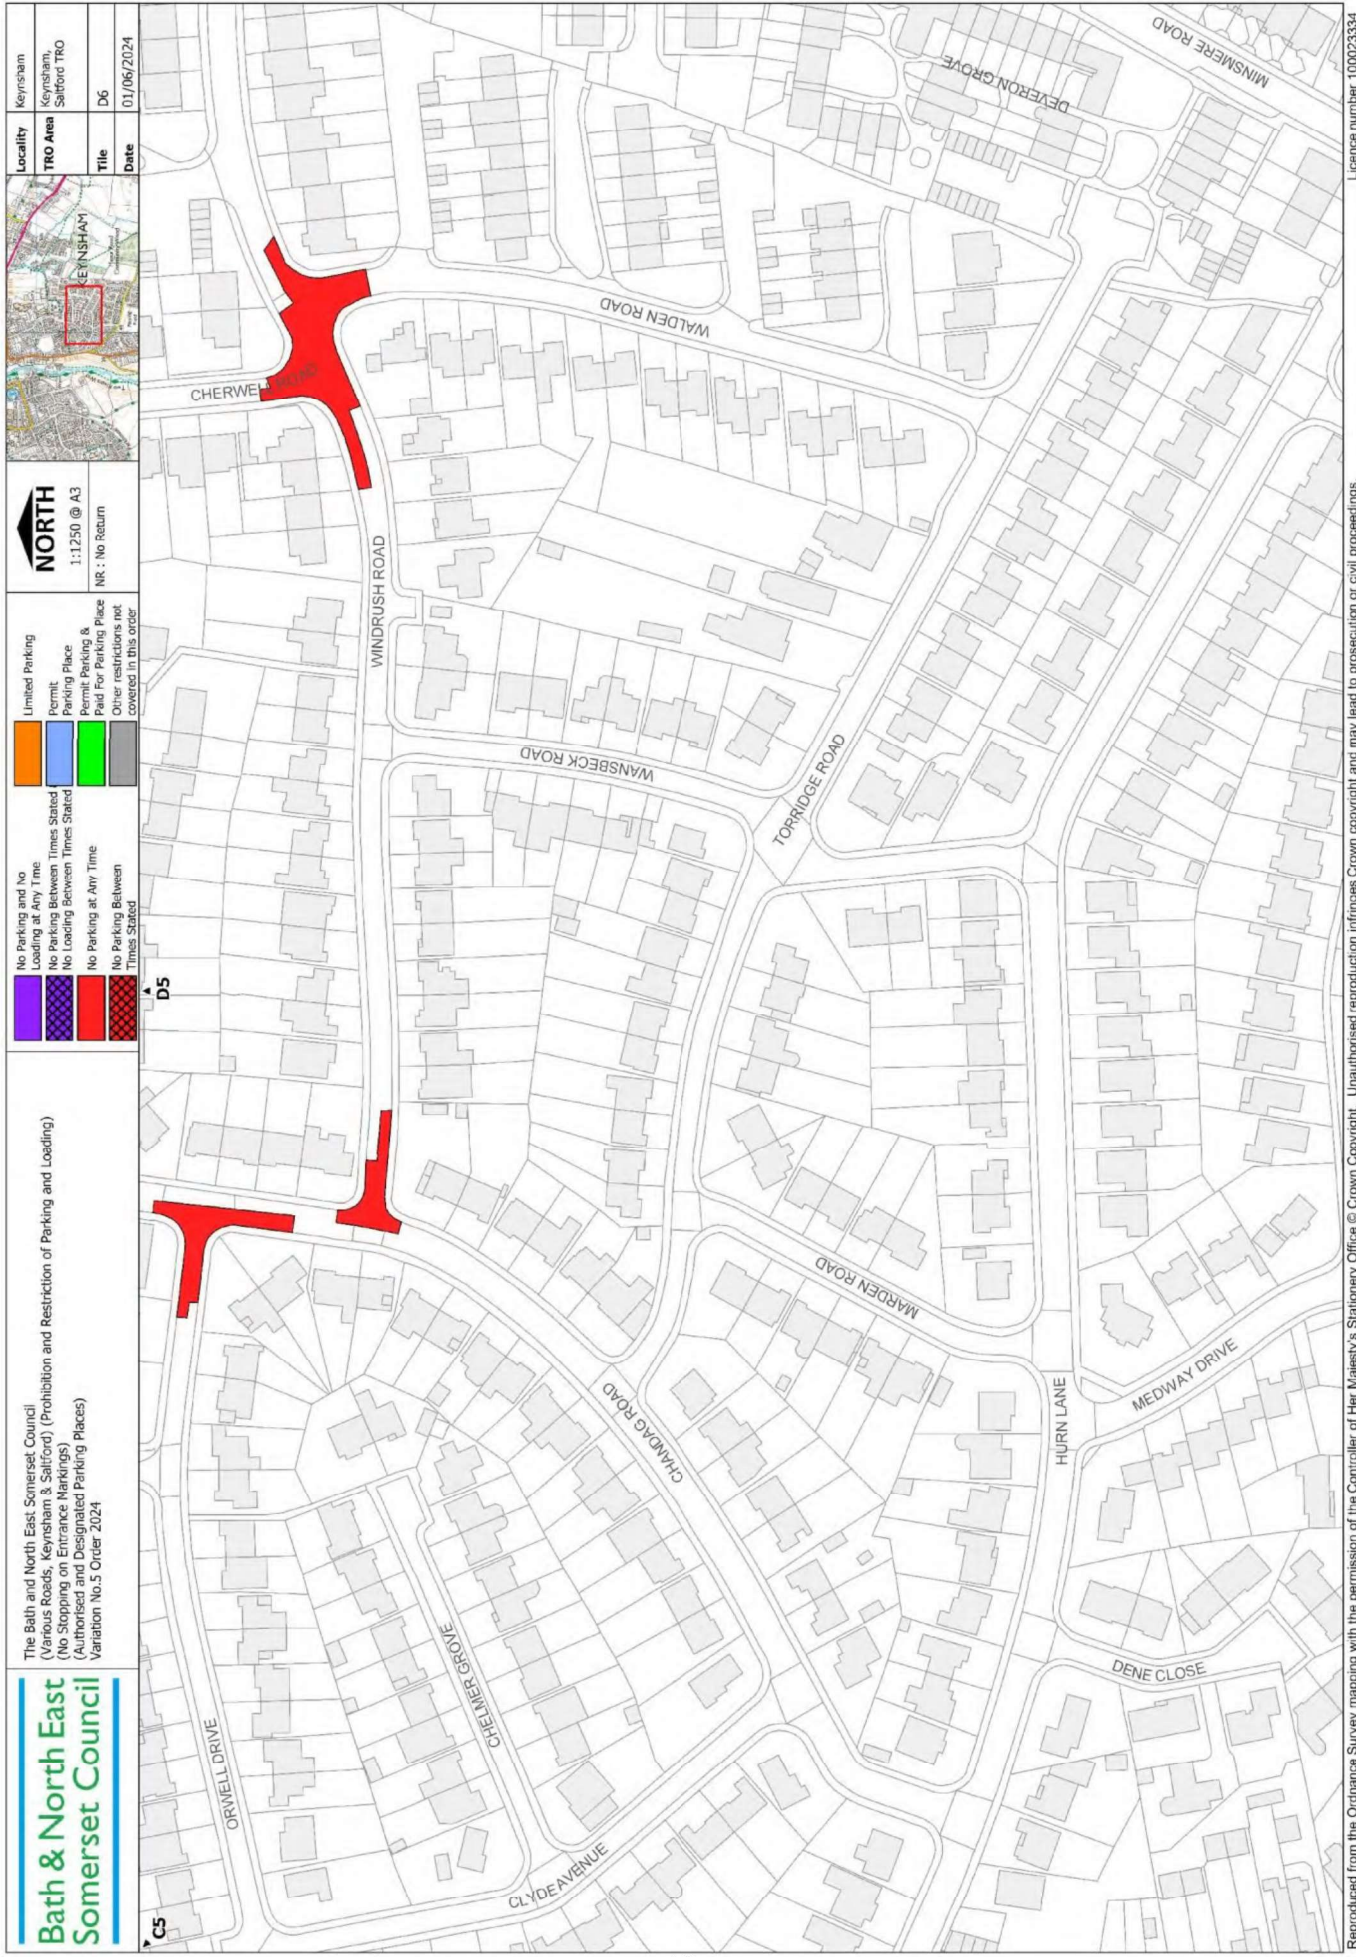

**Bath & North East Somerset Council**

The Bath and North East Somerset Council  
(Various Roads, Keynsham & Salford) (Prohibition and Restriction of Parking and Loading)  
(No Stopping on Entrance Markings)  
(Authorised and Designated Parking Places)  
Variation No.5 Order 2024

**Legend:**

- No Parking and No Loading at Any Time
- No Parking Between Times Stated
- No Loading Between Times Stated
- No Parking at Any Time
- No Parking Between Times Stated
- Limited Parking
- Permit Parking Place
- Permit Parking & Paid For Parking Place
- Other restrictions not covered in this order


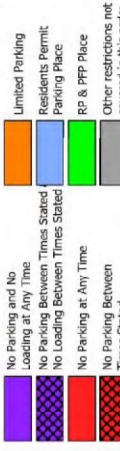


**Map Information:**


- North Arrow
- Scale: 1:1250 @ A3
- NR: No Return

**Metadata:**

- Keynsham
- Keynsham, Salford TR0
- Locality
- TR0 Area
- Title: D6
- Date: 01/06/2024


MS

	The Bath and North East Somerset Council (Various Roads, Keynsham & Salford) (Prohibition and Restriction of Parking and Loading) (No Stopping on Entrance Markings) (Authorised and Designated Parking Places) Variation No.5 Order 2024					Locality Keynsham
	TRO Area Keynsham, Salford TRO	Title E3				Date 01/06/2024

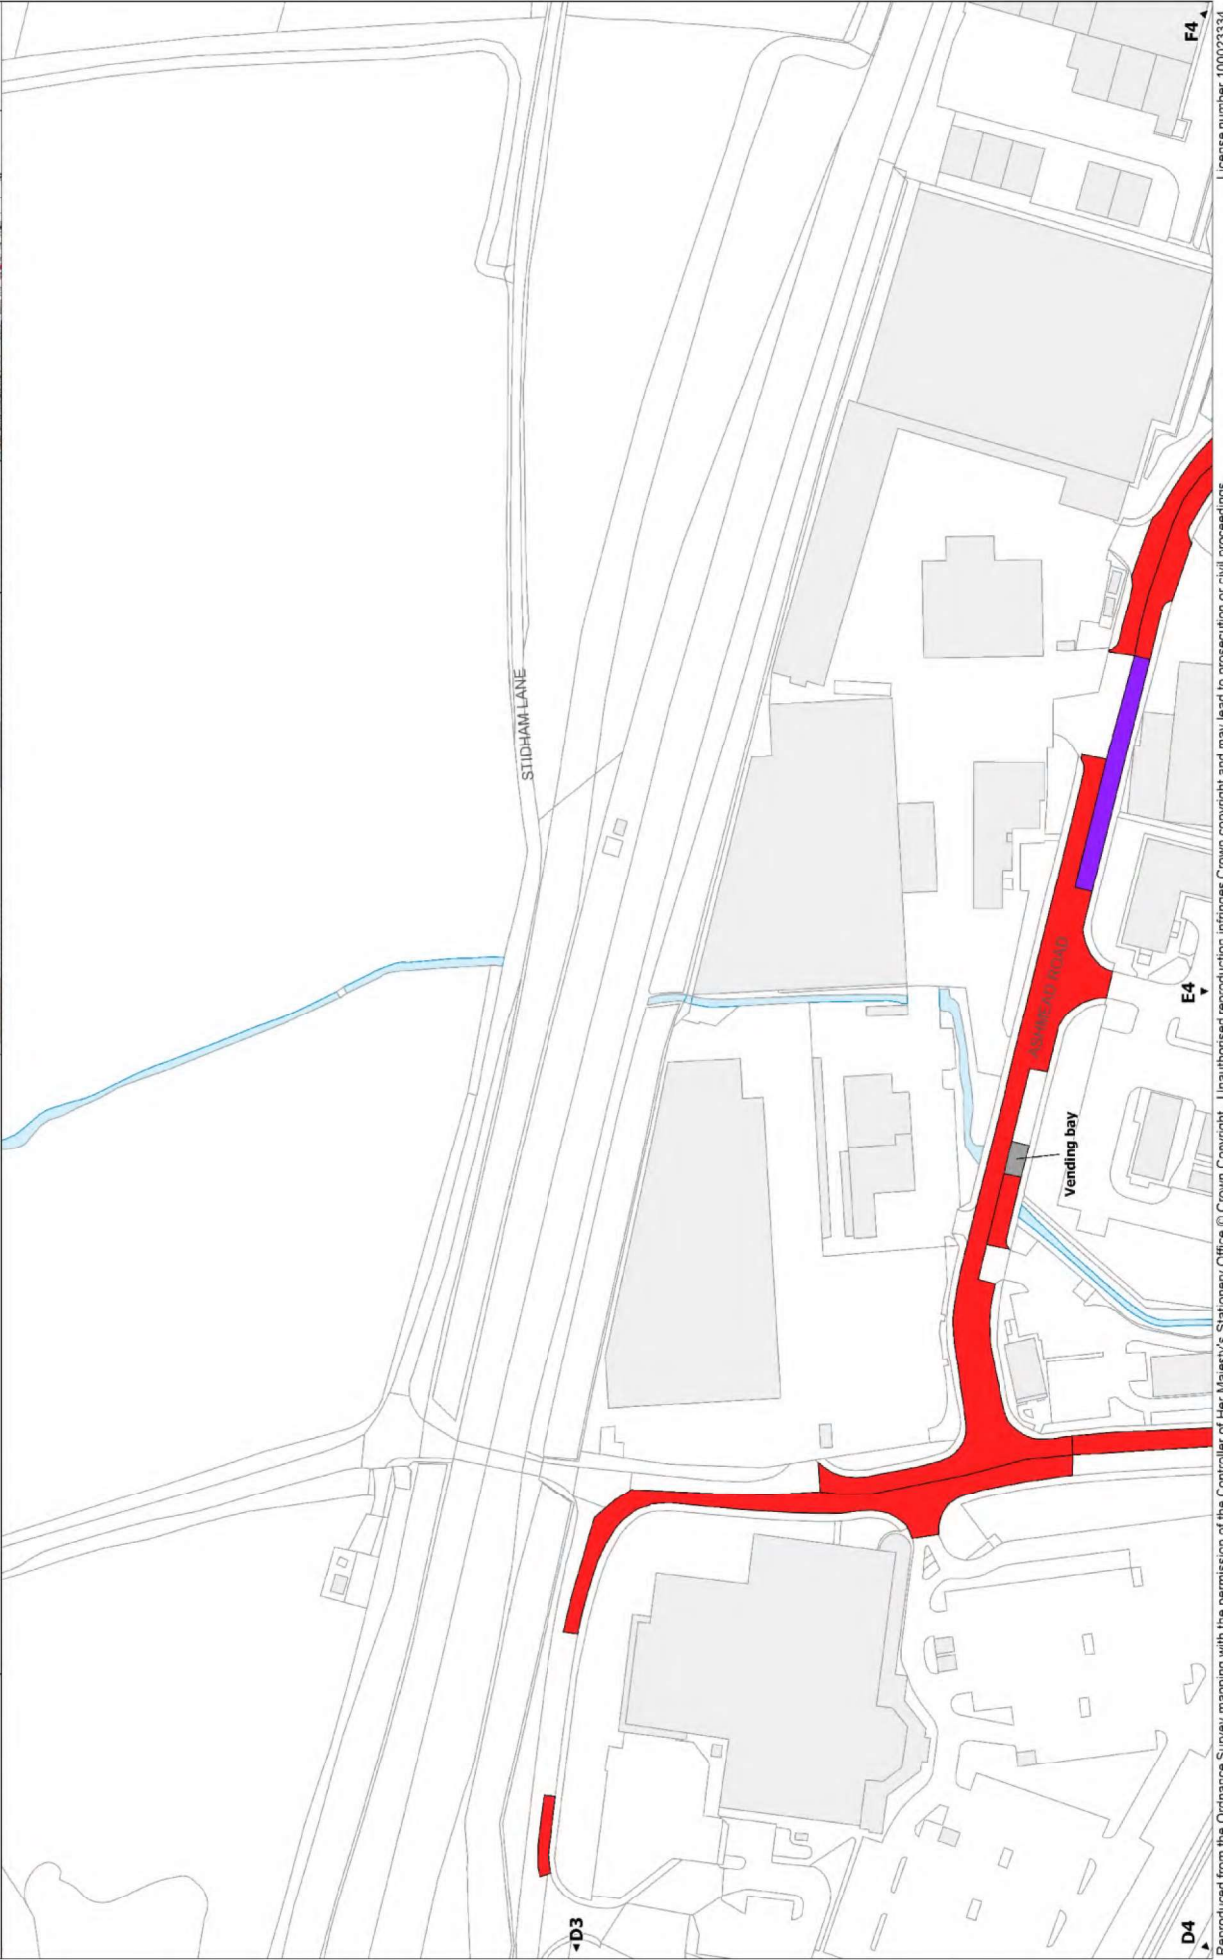


MS




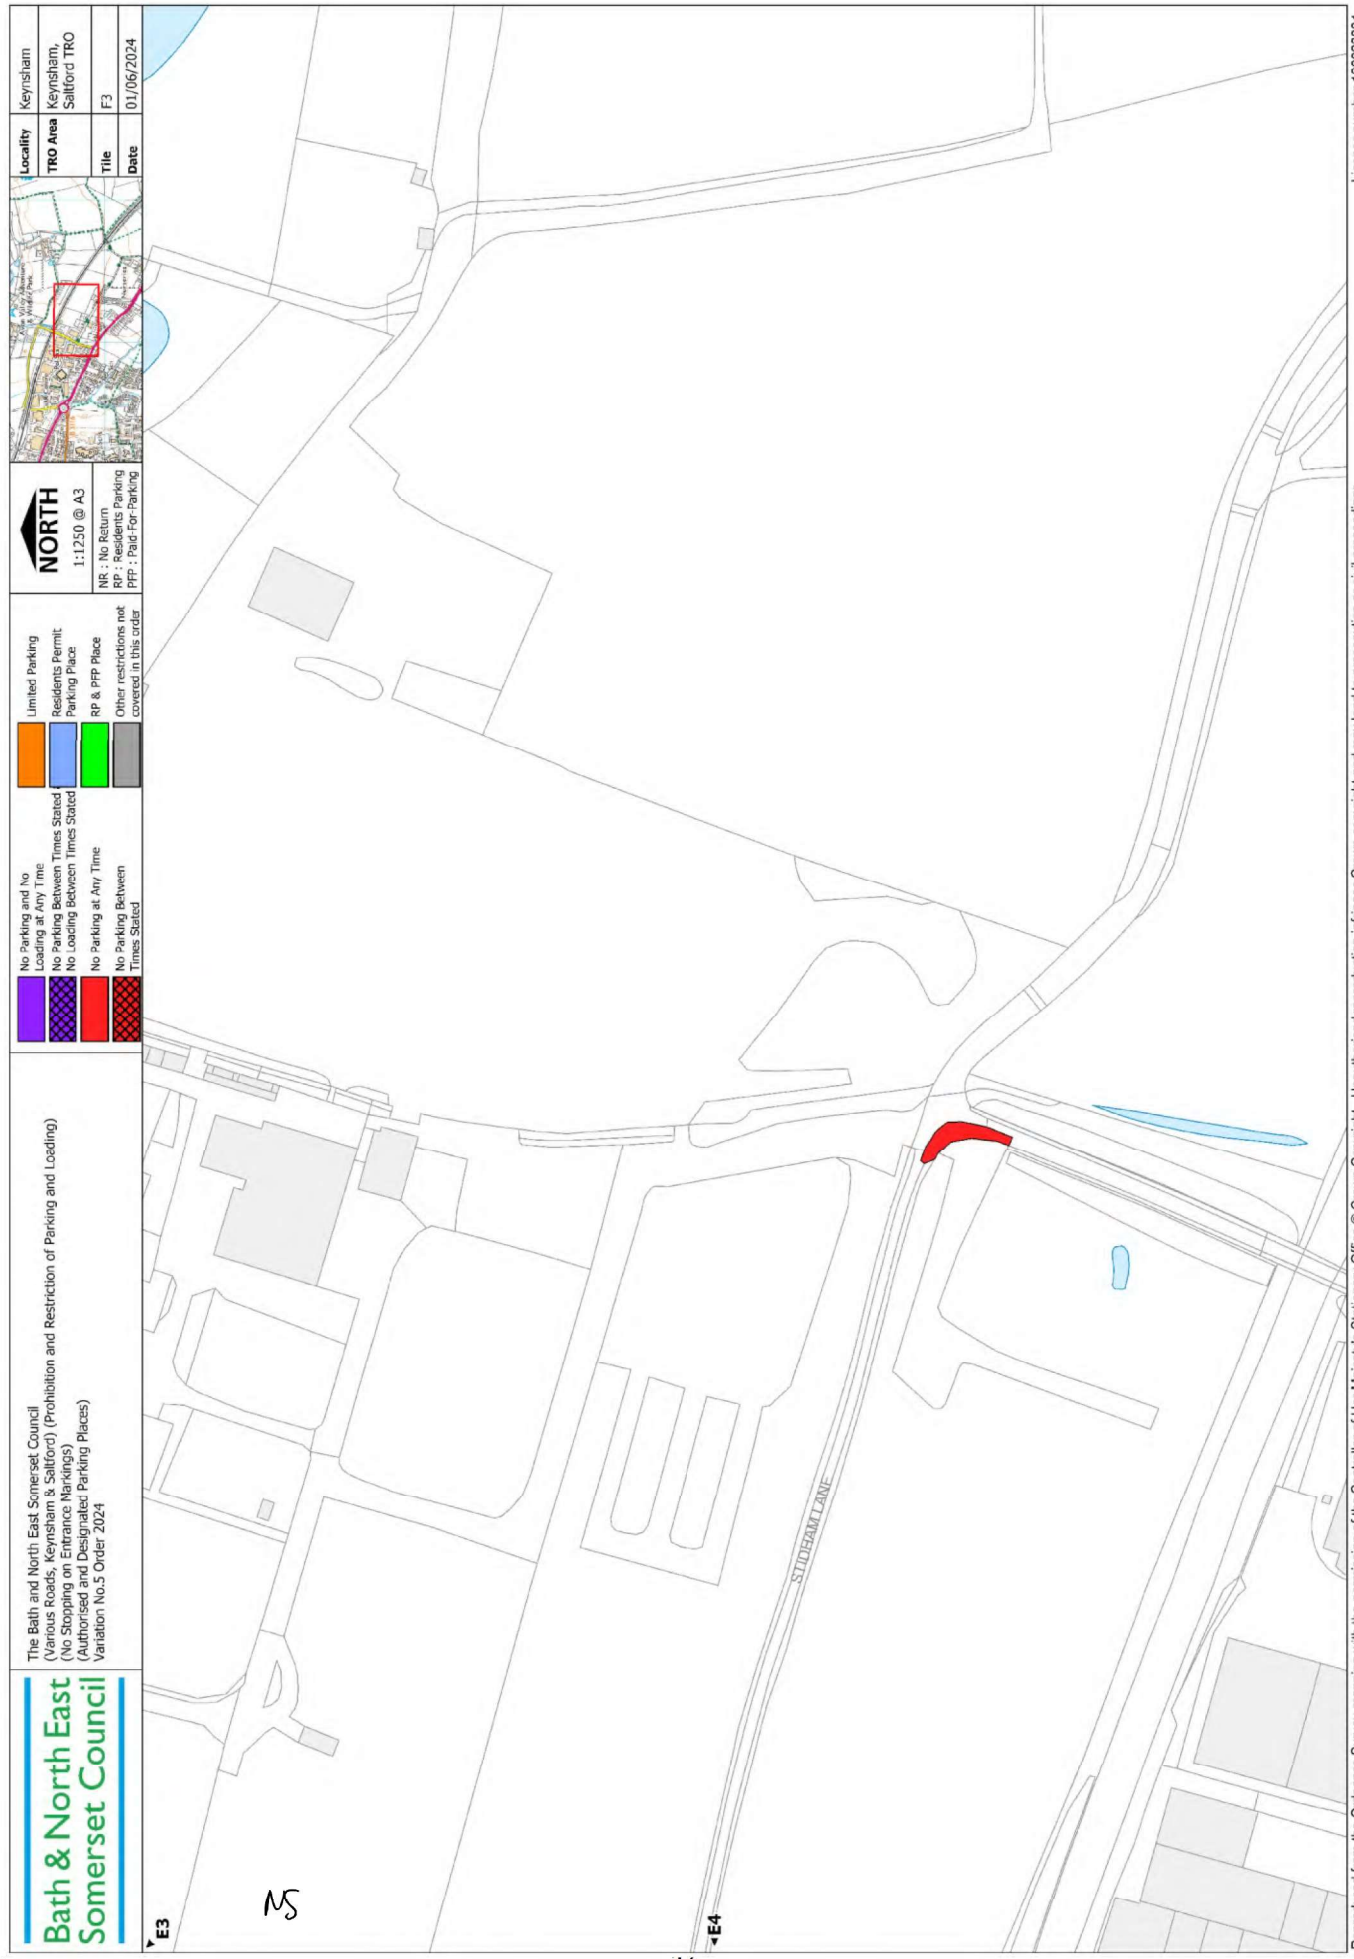



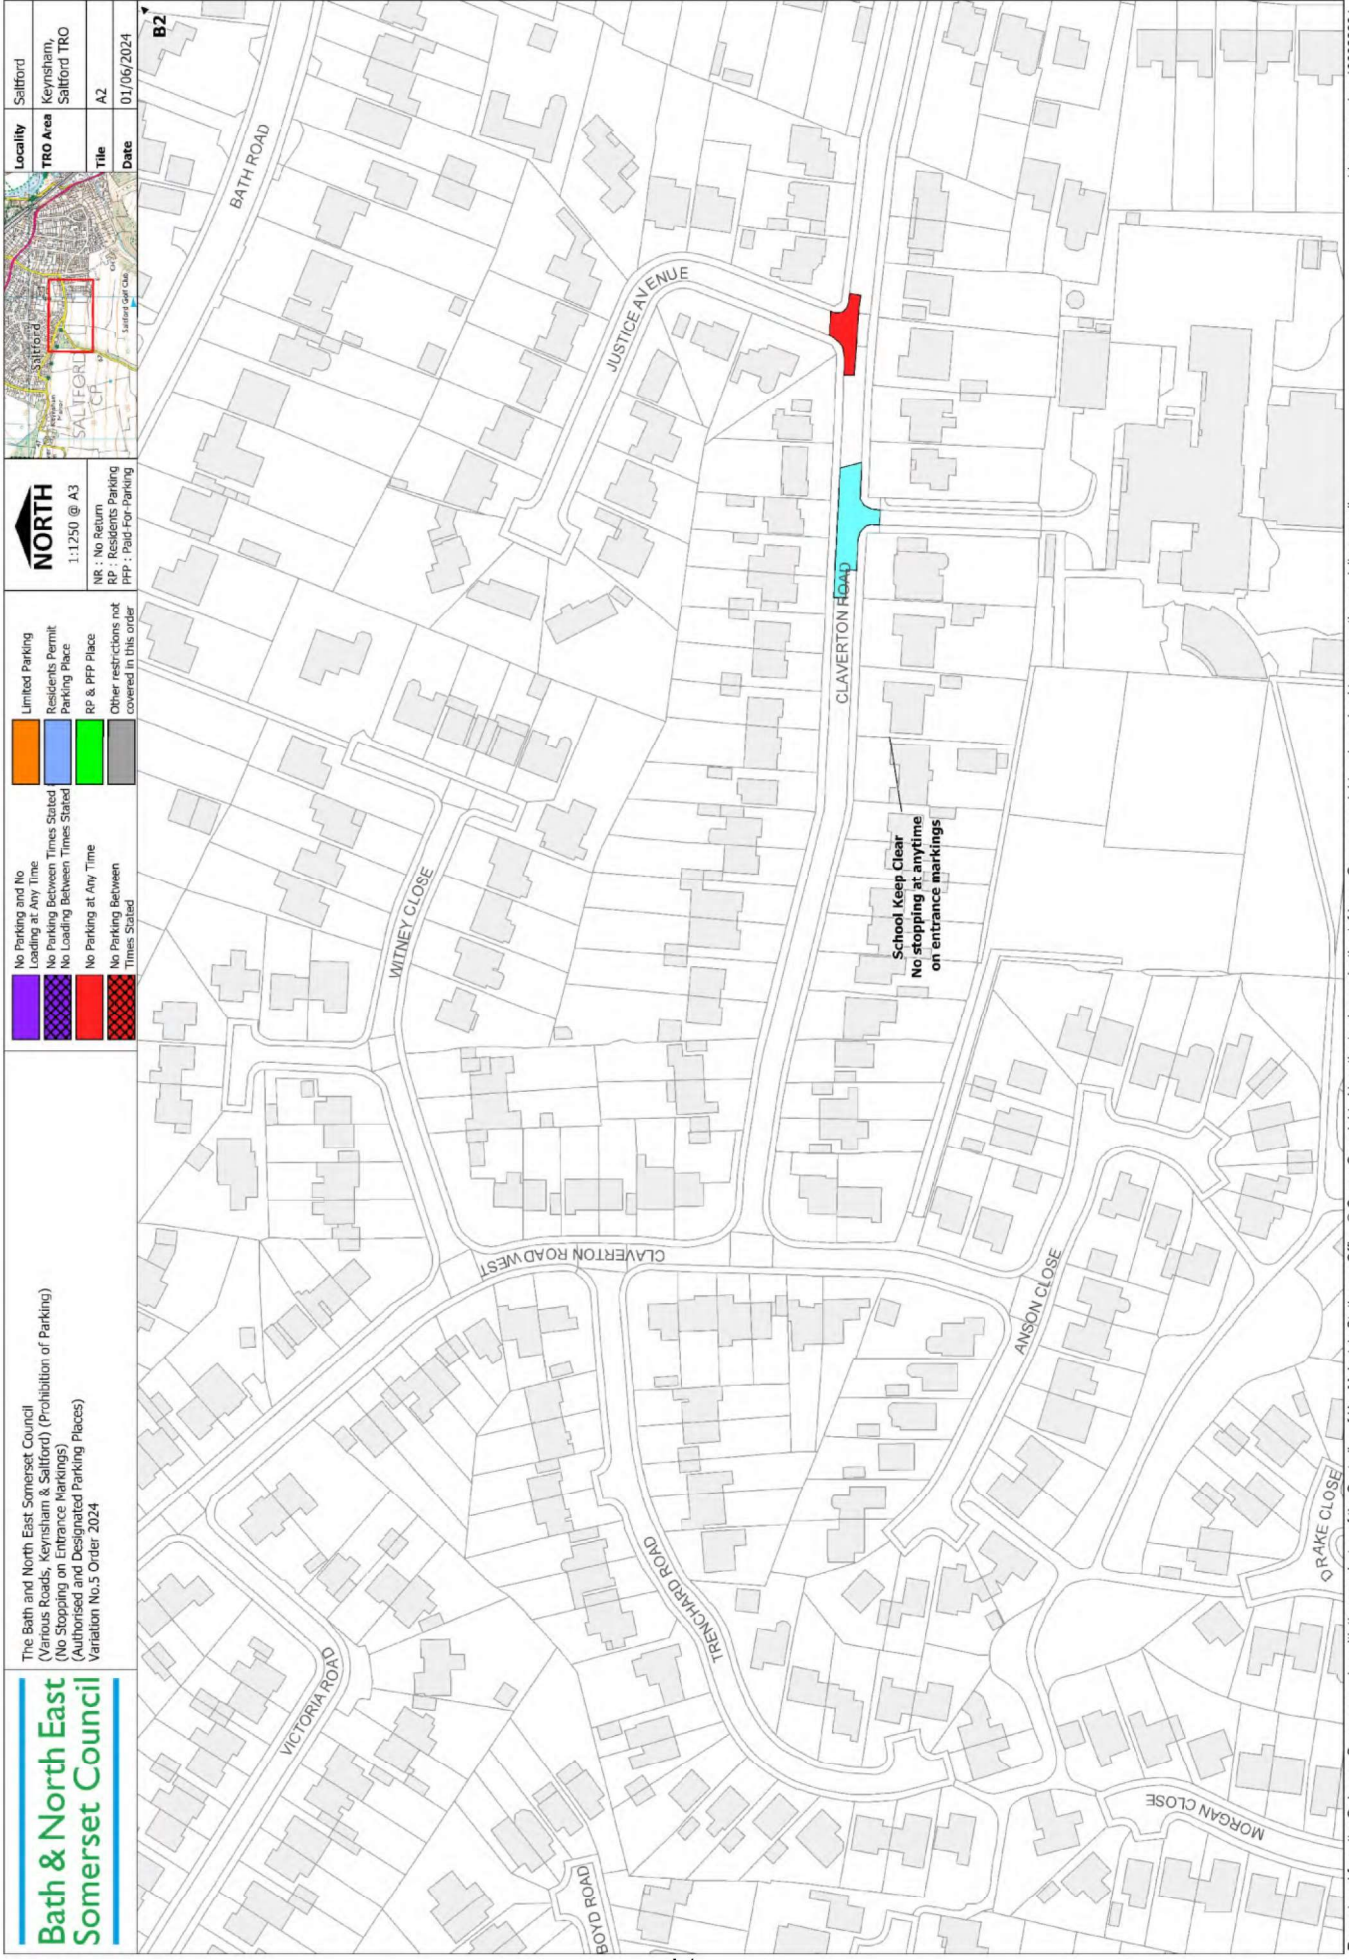



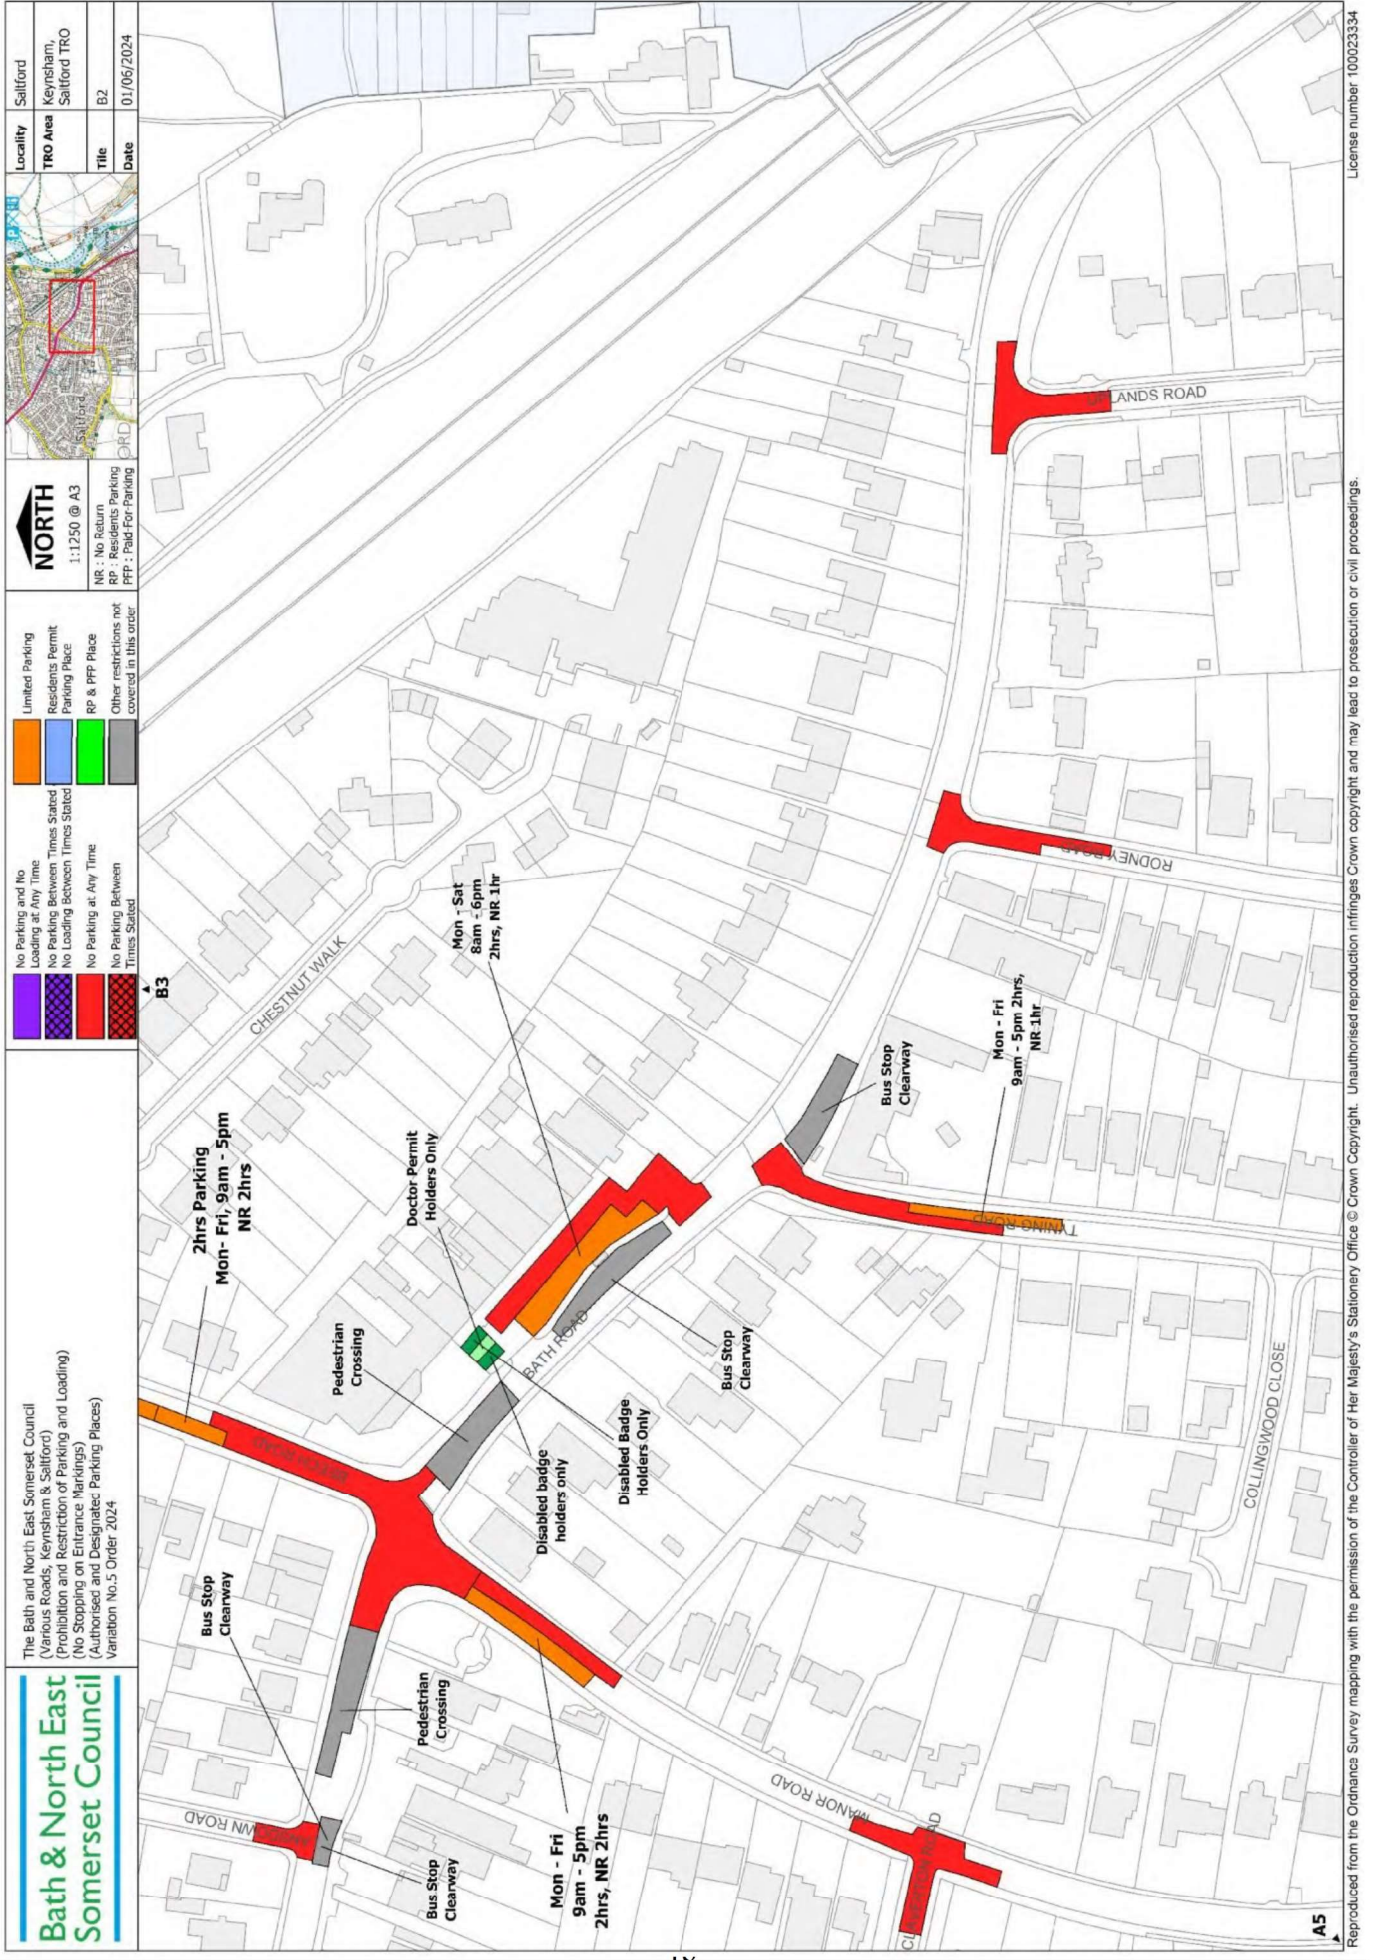

<p><b>NORTH</b> 1:1250 @ A3</p>		<p>Locality Salford</p>
<p>NR : No Return RP : Residents Parking FPF : Paid For Parking</p>		<p>TR0 Area Salford TR0</p>
<p>Other restrictions not covered in this order</p>		<p>Title B2</p>
<p>Legend: No Parking and No Loading at Any Time No Parking Between Times Stated No Loading Between Times Stated No Parking at Any Time No Parking Between Times Stated</p>		<p>Date 01/06/2024</p>

The Bath and North East Somerset Council (Various Roads, Keynsham & Salford) (Prohibition and Restriction of Parking and Loading) (No Stopping on Entrance Markings) (Authorised and Designated Parking Places) Variation No.5 Order 2024

**Bath & North East Somerset Council**

MS