


**KEY:**


- TRAFFIC ISLAND 400mm WIDE x 2500mm LONG (DETAIL 1)
- CYCLE LANE SEPARATOR COMPRISING 2500mm LONG x 175mm WIDE UNITS, SPACED AT 1 METRE INTERVALS (DETAIL 2)
- 'NO WAITING AT ANYTIME' RESTRICTIONS
- NEW BOLLARDS AT APPROACH TO BUS STOPS
- BUS STOP ISLAND INCORPORATING BUS STOP FLAG AND REFLECTIVE BOLLARD AT APPROACH END (EXACT LOCATION TO BE AGREED WITH PASSENGER TRANSPORT)
- EXISTING BUS SHELTER TO BE RELOCATED
- RAISED ZEBRA CROSSING BETWEEN FOOTWAY AND BUS STOP ISLAND
- 2.00m WIDE CYCLE LANE IN RED COLOUR HIGH FRICTION SURFACING
- PROPOSED ROAD GULLY INCORPORATING CYCLE FRIENDLY COVER
- EXISTING LIMITED WAITING PARKING TO BE REMOVED
- ♻️ CYCLE SYMBOL 1780mm x 1100mm
- EXISTING 'NO WAITING AT ANYTIME' RESTRICTIONS

**NOTES:**

- THIS DRAWING IS NOT TO BE SCALED

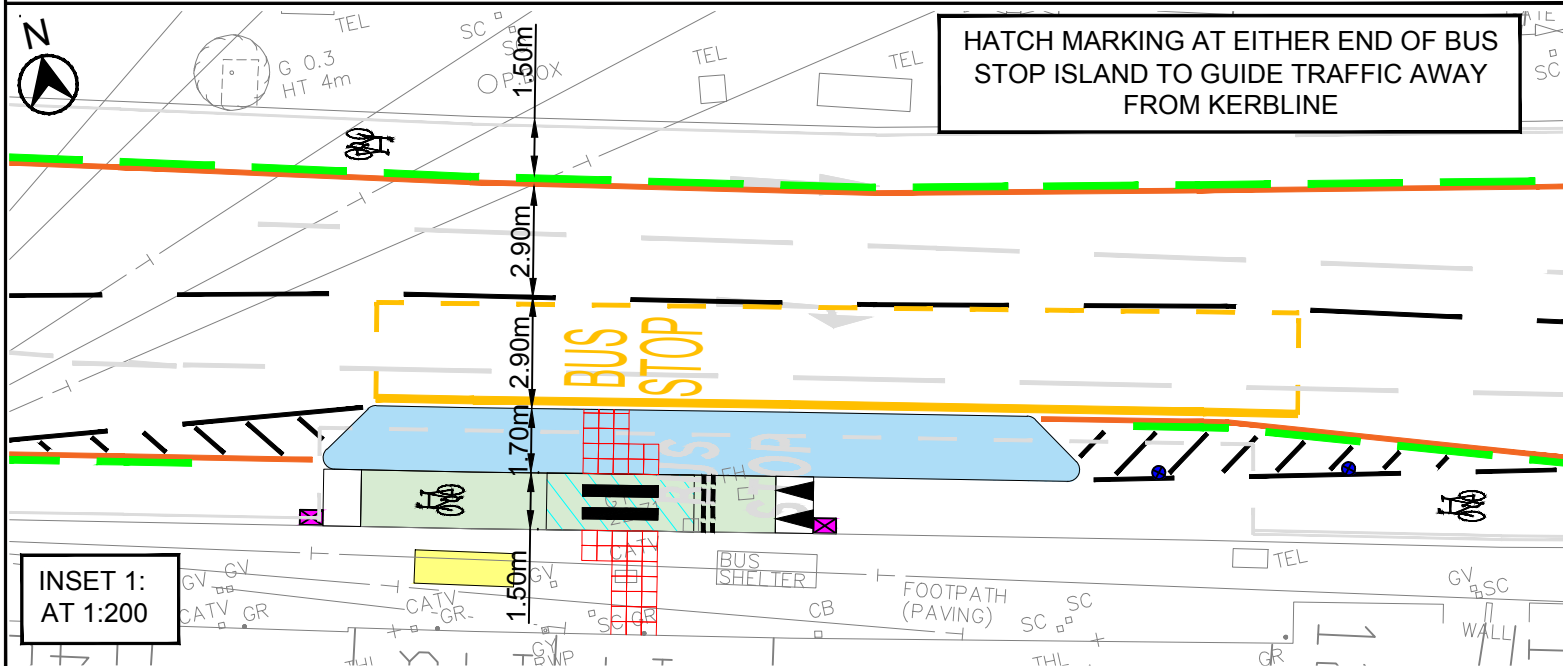

**DETAIL 2:**  
CYCLE LANE SEPARATOR  
175mm WIDE x 2500mm LONG  
(TYPICAL ARRANGEMENT)

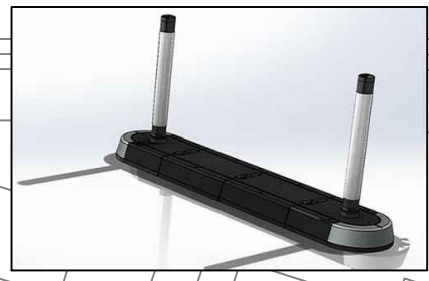

**DETAIL 1:**  
TRAFFIC ISLAND  
400mm WIDE x 2500mm LONG  
(TYPICAL ARRANGEMENT)



**NEW ROAD LAYOUT AHEAD**

**NEW SIGNS MOUNTED ON NEW POST IN FOOTWAY**

**EXISTING TRAFFIC ISLAND TO BE REPLACED WITH 1.5m WIDE PEDESTRIAN REFUGE ISLAND INCORPORATING TACTILE PAVING**

**NEW ROAD LAYOUT AHEAD**

**NEW SIGN MOUNTED ON EXISTING LIGHTING COLUMN**

**ISSUED FOR INFORMATION**

This map is based on Ordnance Survey material with the permission of the Controller of Her Majesty's Stationery Office Crown Copyright. Unauthorised reproduction infringes Crown Copyright and may lead to prosecution or civil proceedings. BATH AND NORTH EAST SOMERSET COUNCIL Licence No. 100023334

<p>CHRIS MAJOR ASSISTANT DIRECTOR - HIGHWAYS AND TRANSPORT</p>	PRODUCED BY	TRAFFIC MANAGEMENT	SCHEME TITLE	ACTIVE TRAVEL FUND	DRAWING TITLE	UPPER BRISTOL ROAD GENERAL ARRANGEMENT	<table border="1"> <tr> <th>REV.</th> <th>DATE</th> <th>REVISIONS</th> <th>DRWN.</th> <th>CHKD.</th> <th>APPROV.</th> </tr> <tr> <td>D</td> <td>16/02/2021</td> <td>BUS SHELTER INFORMATION ADDED</td> <td>LED</td> <td>TP</td> <td>NT</td> </tr> <tr> <td>C</td> <td>22/01/2021</td> <td>TOPOGRAPHICAL DATA ADDED</td> <td>LED</td> <td>TP</td> <td>NT</td> </tr> <tr> <td>B</td> <td>10/12/2020</td> <td>ISSUED TO ATAF FOR CONSULTATION</td> <td>LED</td> <td>TP</td> <td>NT</td> </tr> <tr> <td>A</td> <td>09/10/2020</td> <td>FURTHER IMPROVEMENTS ADDED</td> <td>LED</td> <td>TP</td> <td>NT</td> </tr> <tr> <td>-</td> <td>10/08/2020</td> <td>DRAWING FIRST CREATED</td> <td>LED</td> <td>TP</td> <td>NT</td> </tr> </table>	REV.	DATE	REVISIONS	DRWN.	CHKD.	APPROV.	D	16/02/2021	BUS SHELTER INFORMATION ADDED	LED	TP	NT	C	22/01/2021	TOPOGRAPHICAL DATA ADDED	LED	TP	NT	B	10/12/2020	ISSUED TO ATAF FOR CONSULTATION	LED	TP	NT	A	09/10/2020	FURTHER IMPROVEMENTS ADDED	LED	TP	NT	-	10/08/2020	DRAWING FIRST CREATED	LED	TP	NT	<table border="1"> <tr> <td>DATE</td> <td>AUG 2020</td> <td>DRAWN BY</td> <td>LED</td> <td>APPROVED BY</td> <td>NT</td> </tr> <tr> <td>SCALE</td> <td>1:500@A3</td> <td>CHECKED</td> <td>TP</td> <td></td> <td></td> </tr> <tr> <td>CLIENT REF.</td> <td colspan="5">ACTIVE TRAVEL FUND UPPER BRISTOL ROAD GENERAL ARRANGEMENT</td> </tr> <tr> <td>DRAWING No.</td> <td colspan="4">TCL0016S01/100-1</td> <td>REV. D</td> </tr> </table>	DATE	AUG 2020	DRAWN BY	LED	APPROVED BY	NT	SCALE	1:500@A3	CHECKED	TP			CLIENT REF.	ACTIVE TRAVEL FUND UPPER BRISTOL ROAD GENERAL ARRANGEMENT					DRAWING No.	TCL0016S01/100-1				REV. D
	REV.	DATE	REVISIONS	DRWN.	CHKD.	APPROV.	
	D	16/02/2021	BUS SHELTER INFORMATION ADDED	LED	TP	NT	
C	22/01/2021	TOPOGRAPHICAL DATA ADDED	LED	TP	NT	
B	10/12/2020	ISSUED TO ATAF FOR CONSULTATION	LED	TP	NT	
A	09/10/2020	FURTHER IMPROVEMENTS ADDED	LED	TP	NT	
-	10/08/2020	DRAWING FIRST CREATED	LED	TP	NT	
DATE	AUG 2020	DRAWN BY	LED	APPROVED BY	NT	
SCALE	1:500@A3	CHECKED	TP	
CLIENT REF.	ACTIVE TRAVEL FUND UPPER BRISTOL ROAD GENERAL ARRANGEMENT	
DRAWING No.	TCL0016S01/100-1				REV. D	