


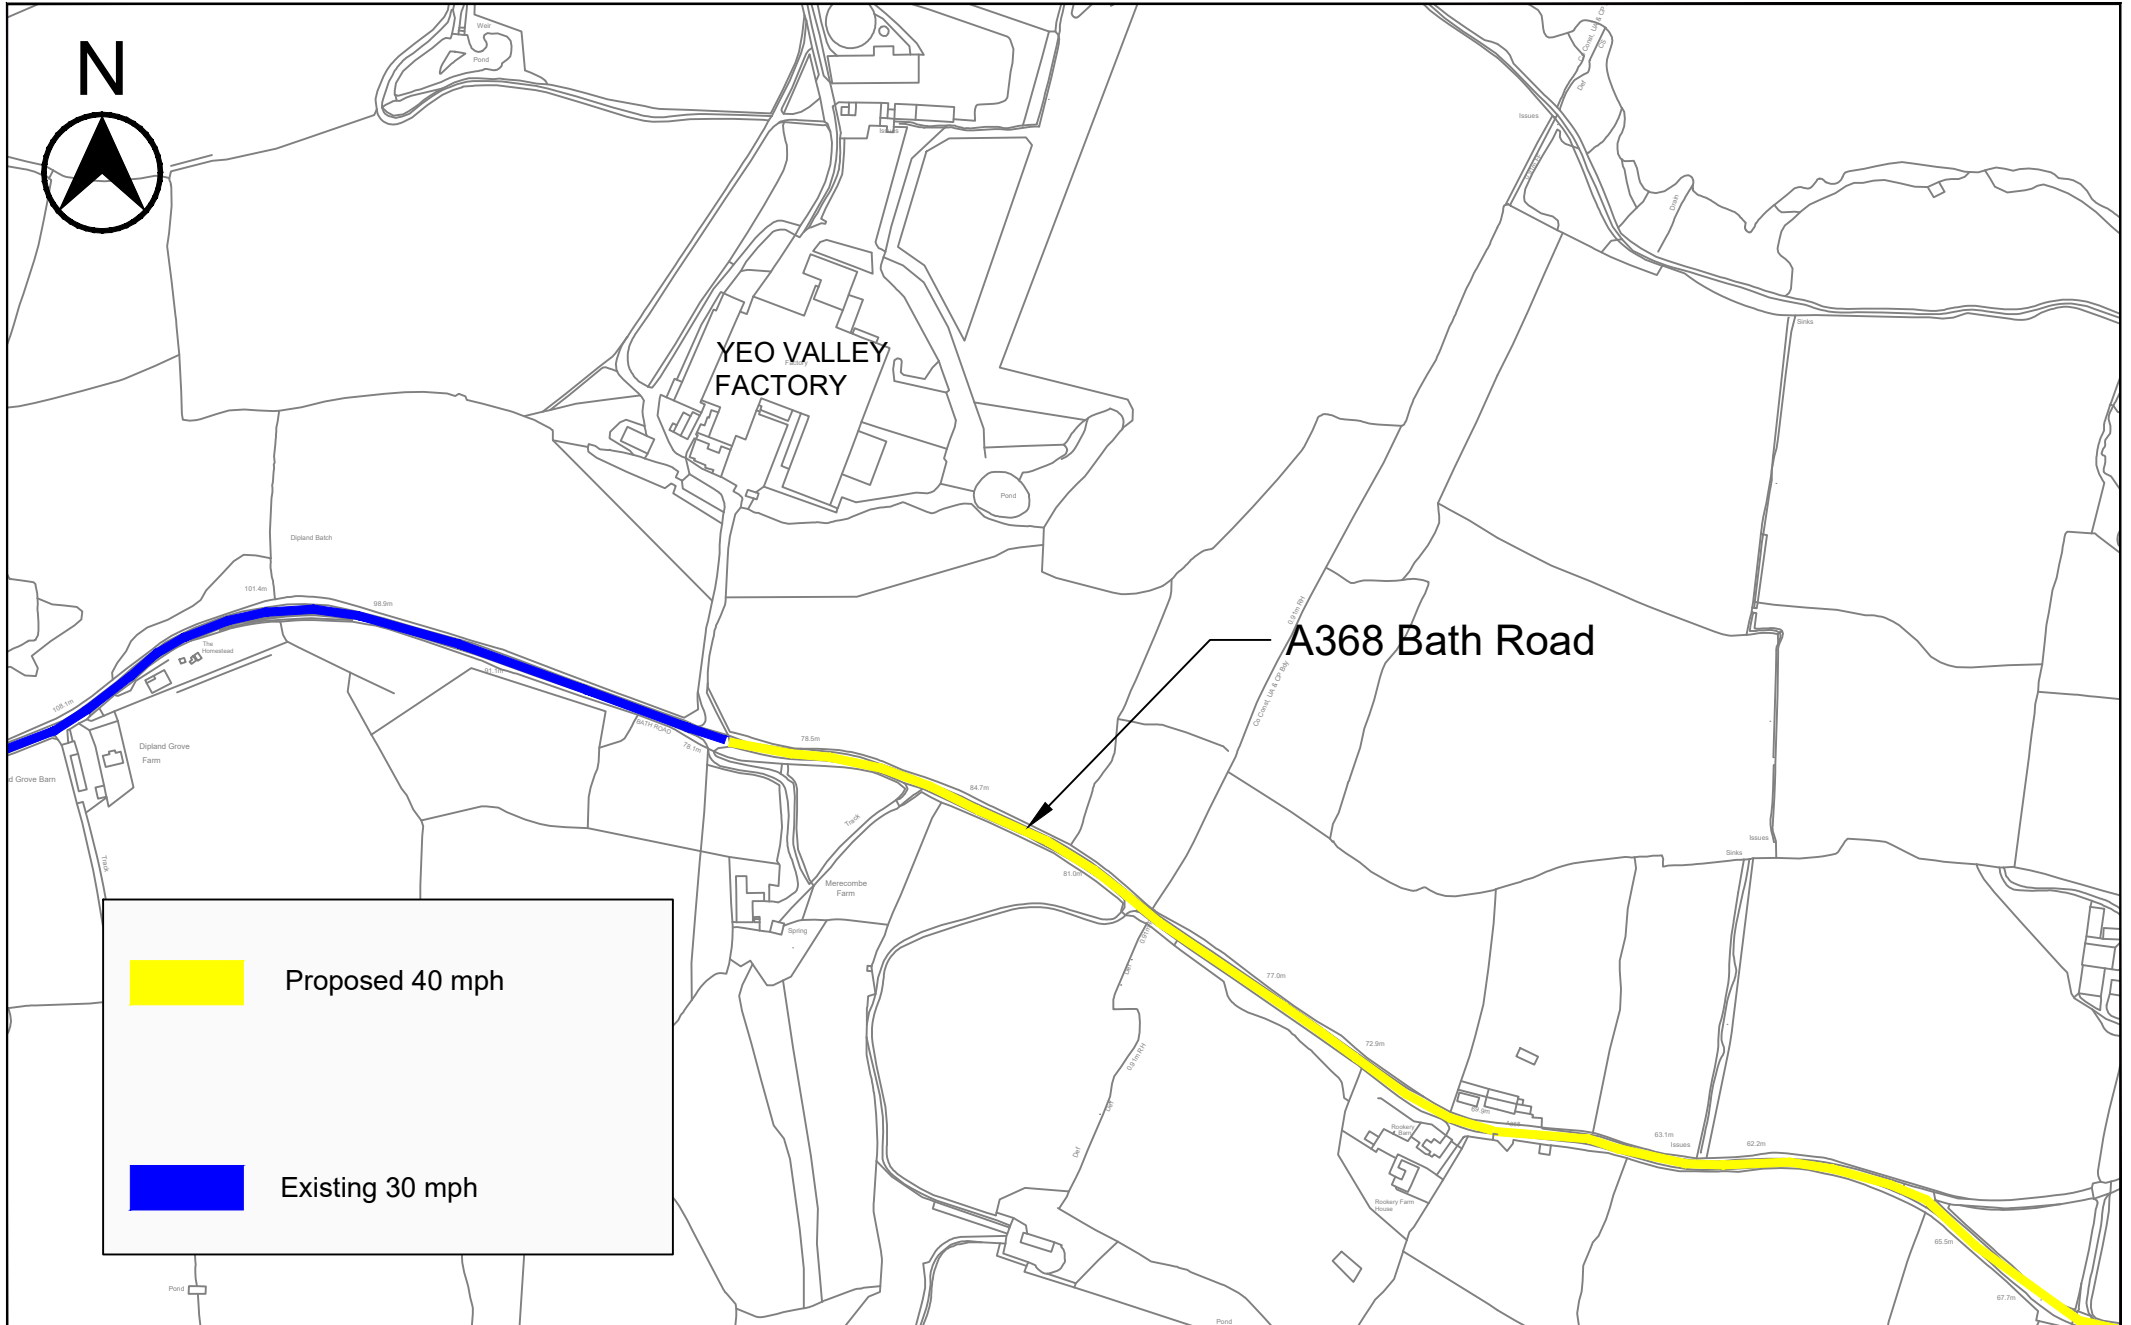

YEO VALLEY  
FACTORY

A368 Bath Road

	Proposed 40 mph
	Existing 30 mph



**Bath & North East  
Somerset Council**  
CHRIS MAJOR  
DIRECTOR - PLACE MANAGEMENT

PRODUCED BY  
**TRAFFIC MANAGEMENT**

SCHEME TITLE  
**SPEED LIMIT REVIEW -  
A368**

DRAWING TITLE  
**SPEED LIMIT -  
PLAN 6 of 6**

REV.	DATE	REVISIONS	DRWN.	CHGD.	APPROV.

DATE	April 24	DRAWN BY	LC	APPROVED BY
SCALE		CHECKED		
CLIENT REF.				
DRAWING No.	TCN0014			REV.