

Alfred Street Proposed Location

Bath and North East Somerset

Bath & North East Somerset Council

Red box indicates proposed location. Actual dimensions of a cycle hangar are: 2475mm L x 2070mm W x 1410mm H.


Author: A. McDougall



Improving People's Lives

Date: 13/08/2024

Scale: 1:500

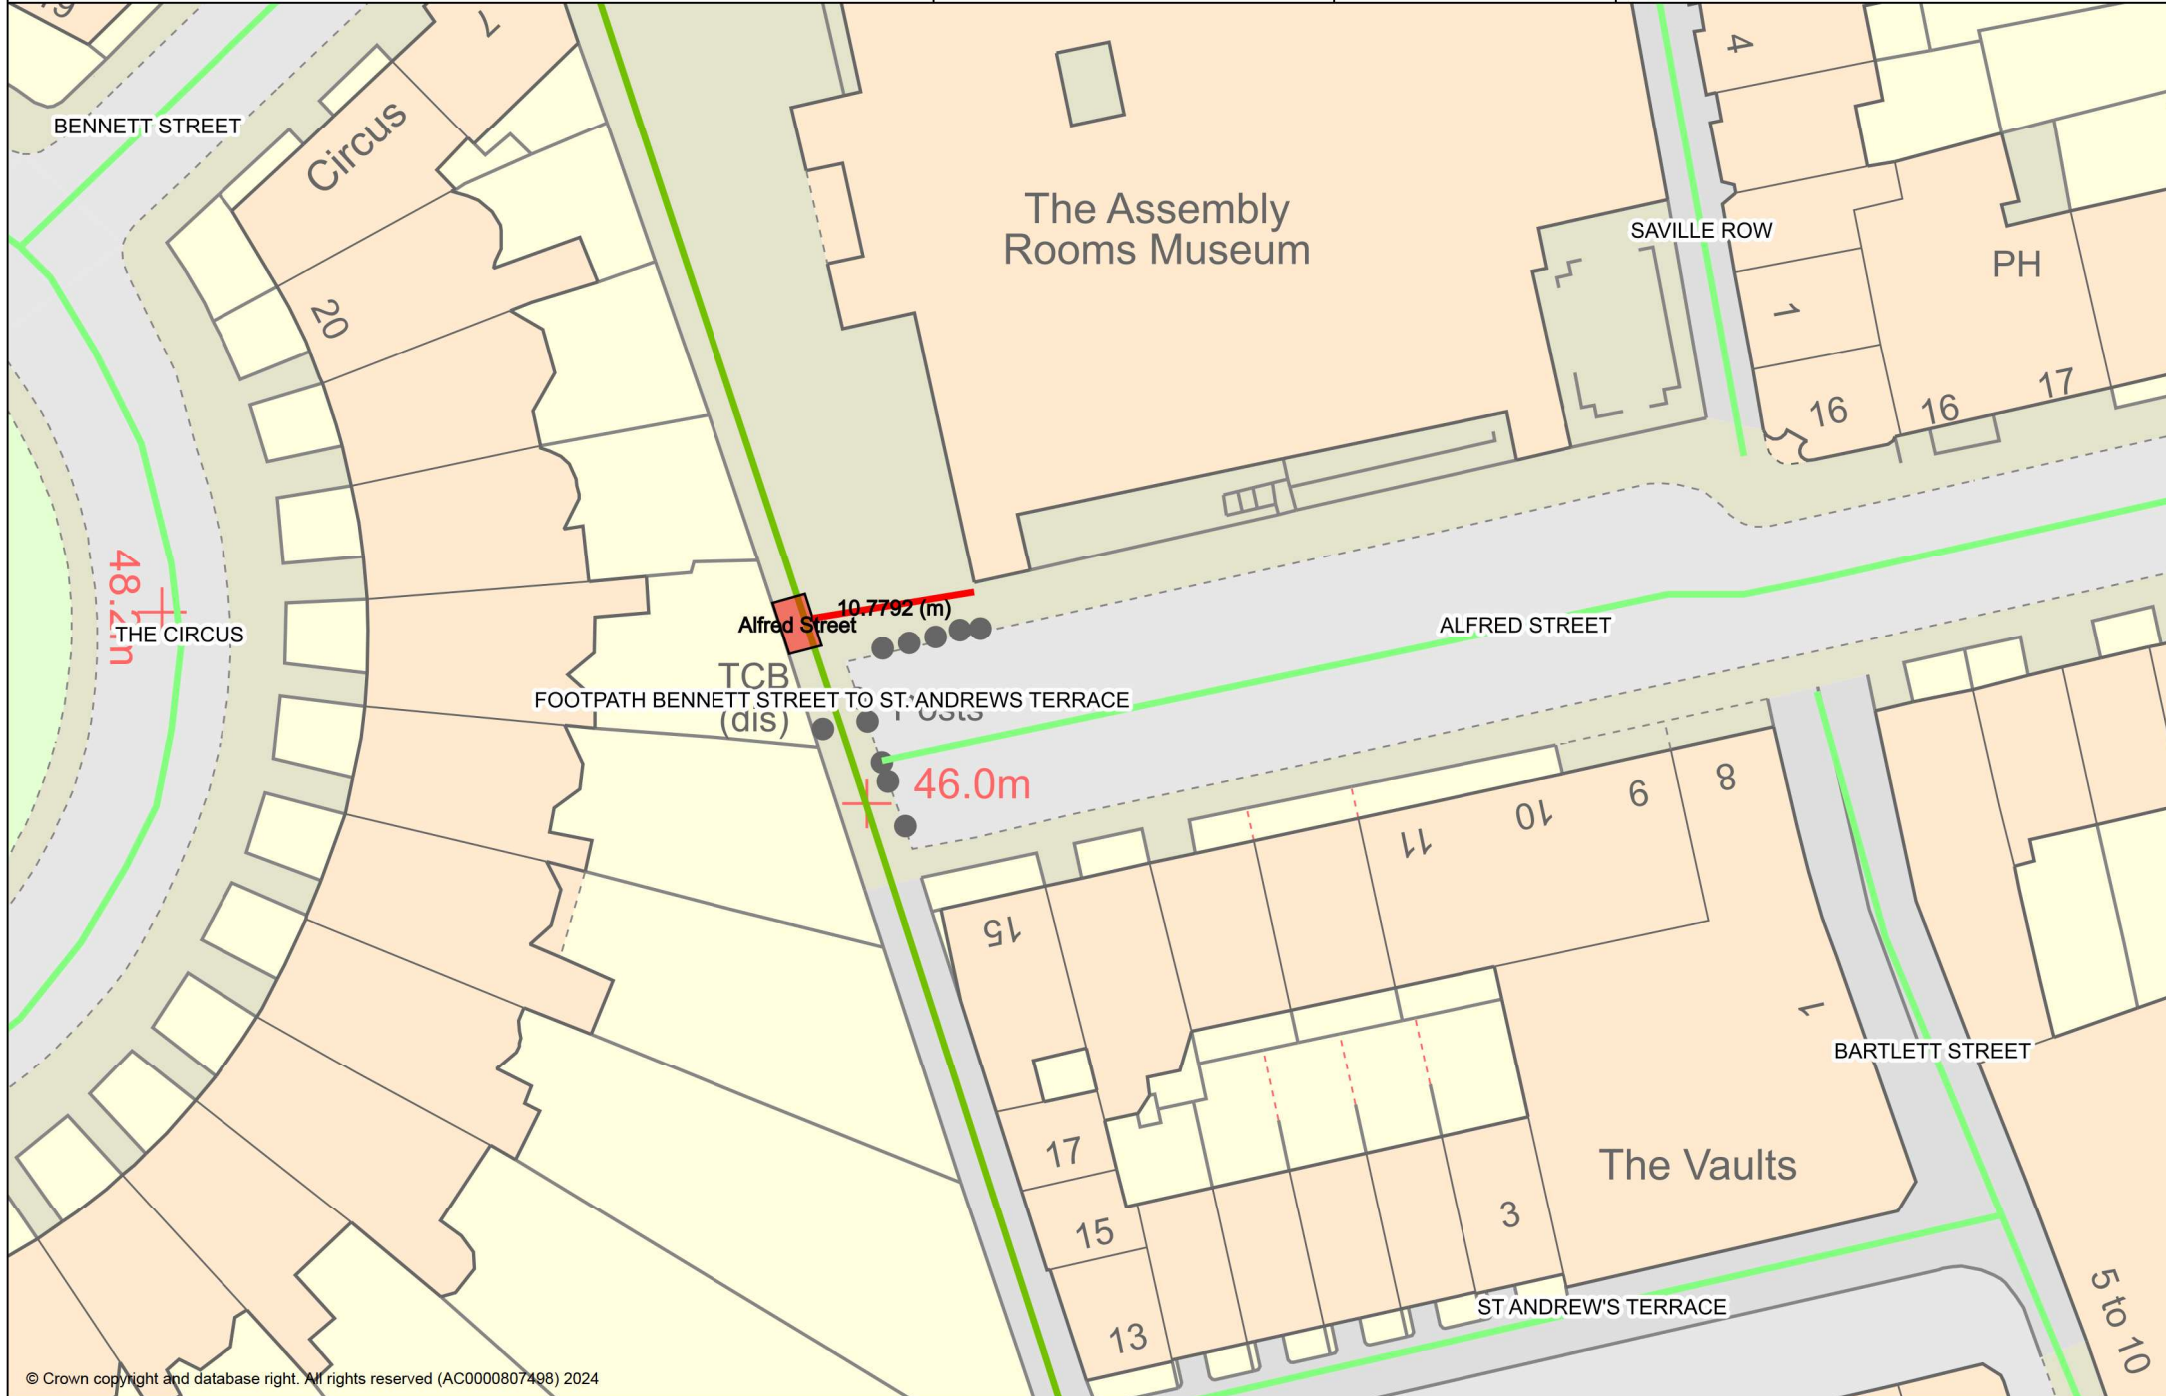

Beaufort East proposed location

Bath and North East Somerset

**Bath & North East
Somerset Council**

Red box indicates proposed location. Actual dimensions of a cycle hangar are: 2475mm L x 2070mm W x 1410mm H.

Author: A. McDougall



Date: 31/07/2024

Scale: 1:500

Improving People's Lives



Burlington Street proposed location

Bath and North East Somerset



Bath & North East Somerset Council

Improving People's Lives

Red box indicates proposed location. Actual dimensions of a cycle hangar are: 2475mm L x 2070mm W x 1410mm H.

Author: A. McDougall

Date: 20/08/2024

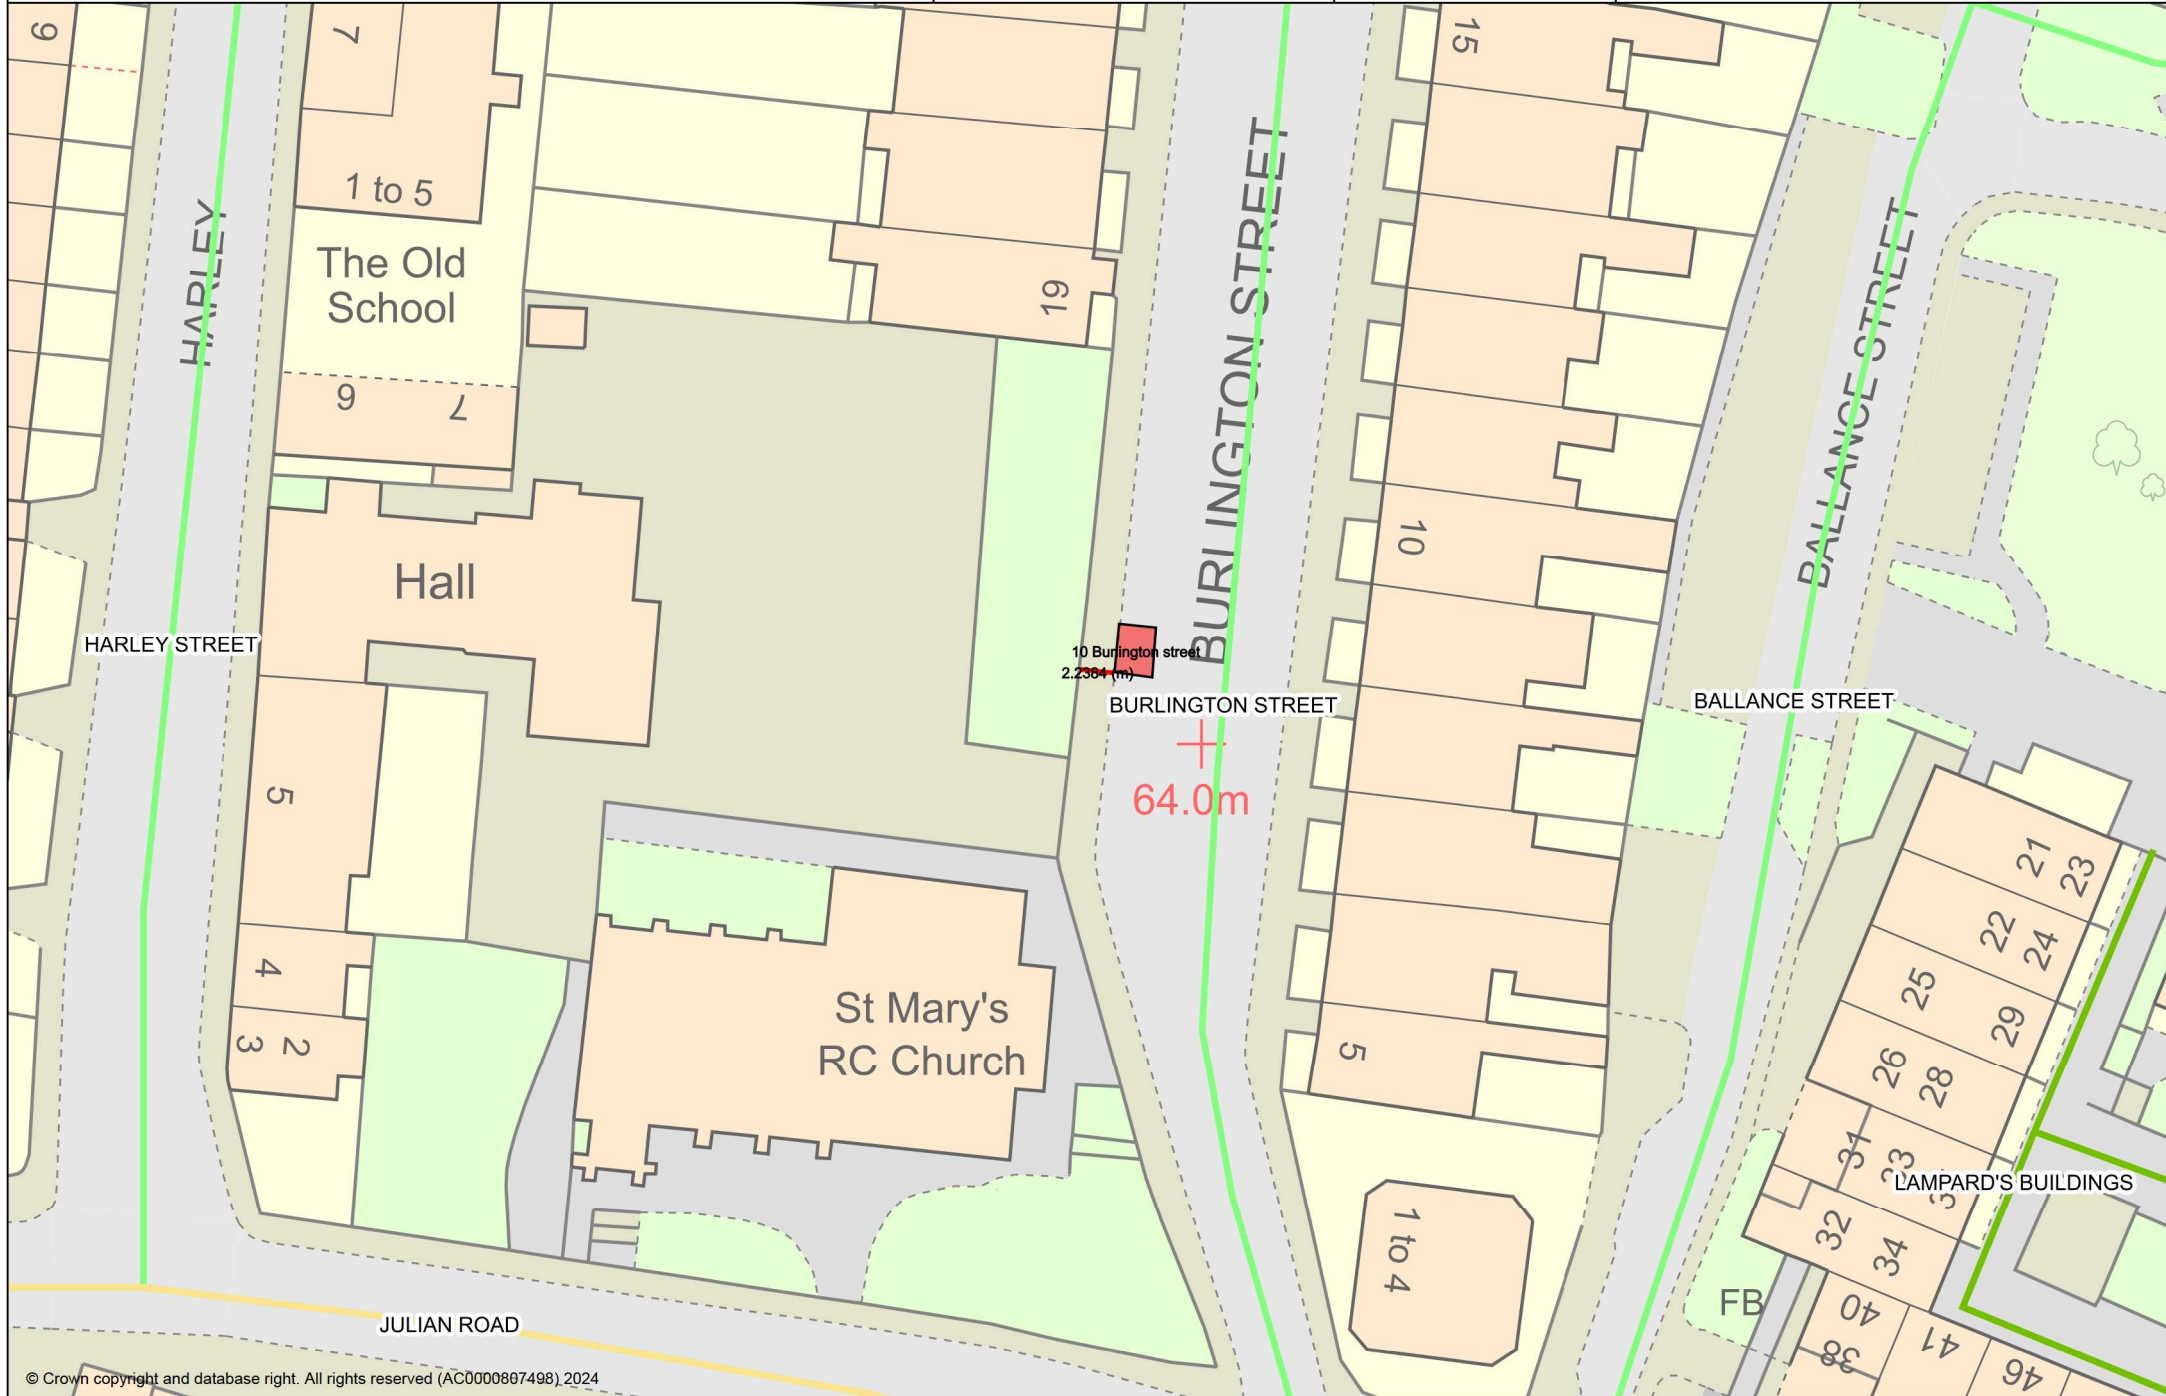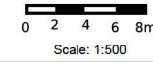

Camden Road proposed location

Bath and North East Somerset

Bath & North East Somerset Council

Improving People's Lives

Red box indicates proposed location. Actual dimensions of a cycle hangar are: 2475mm L x 2070mm W x 1410mm H.

Author: A. McDougall

Date: 20/08/2024



Cavendish Crescent proposed location

Bath and North East Somerset

**Bath & North East
Somerset Council**

Red box indicates proposed location. Actual dimensions of a cycle hangar are: 2475mm L x 2070mm W x 1410mm H.


Author: A. McDougall



Date: 20/08/2024

Scale: 1:500

Improving People's Lives

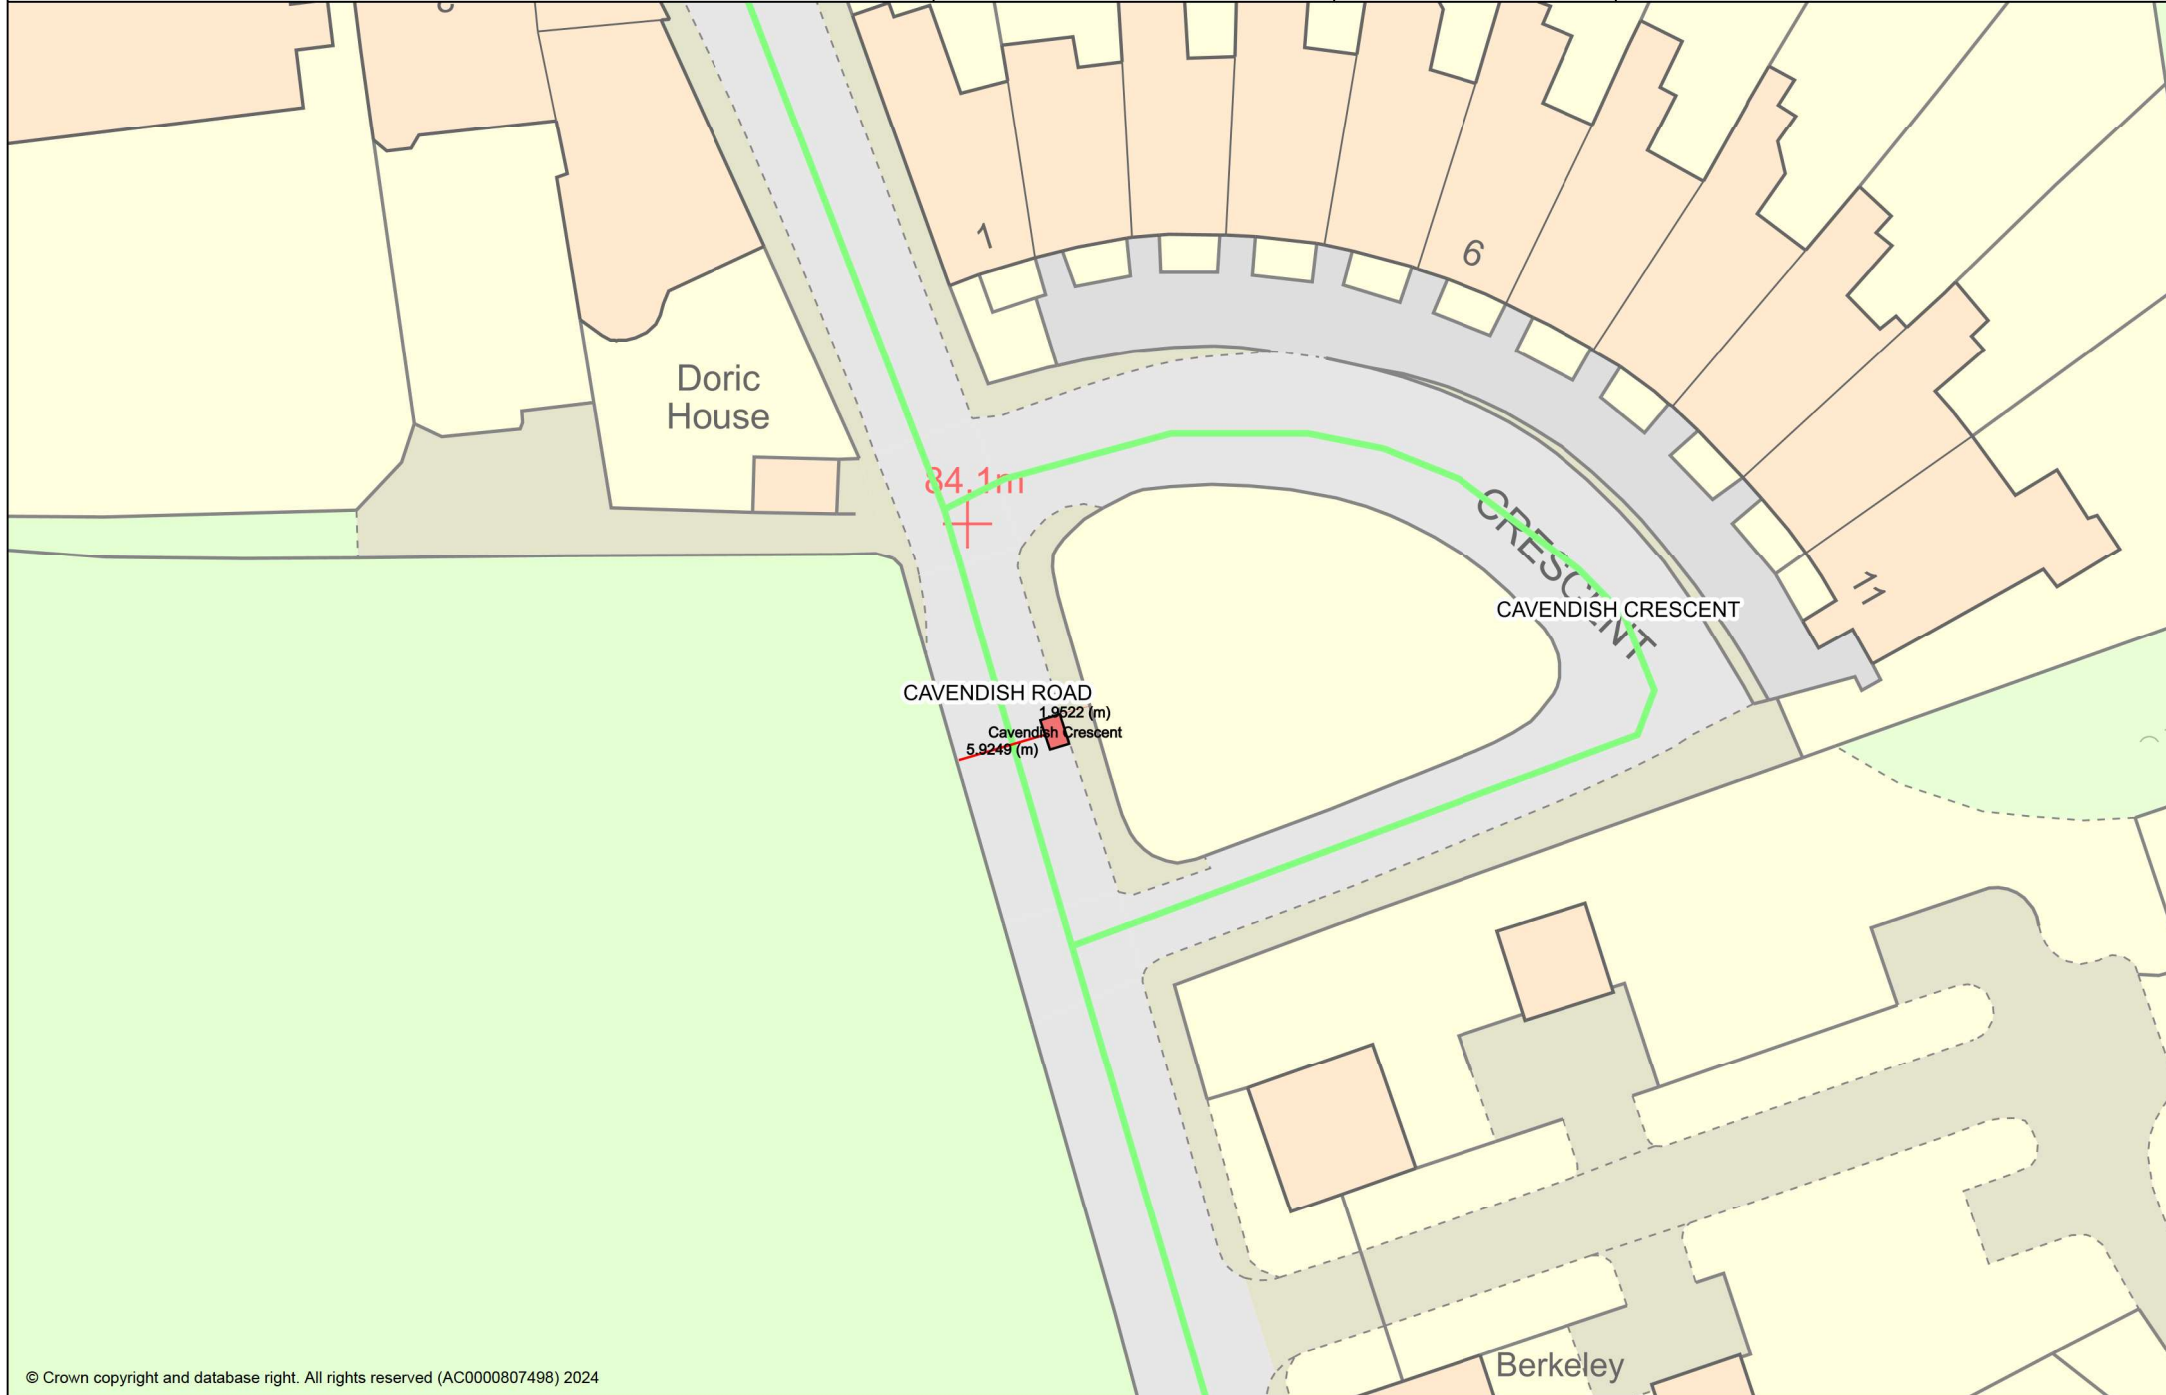


Charmouth Road proposed location

Bath and North East Somerset

**Bath & North East
Somerset Council**

Red box indicates proposed location. Actual dimensions of a cycle hangar are: 2475mm L x 2070mm W x 1410mm H.

Author: A. McDougall

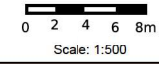

Improving People's Lives

Date: 20/08/2024




Chaucer Road proposed location

Bath and North East Somerset

**Bath & North East
Somerset Council**


Red box indicates proposed location. Actual dimensions of a cycle hangar are: 2475mm L x 2070mm W x 1410mm H.

Author: A. McDougall

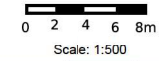

Improving People's Lives

Date: 20/08/2024

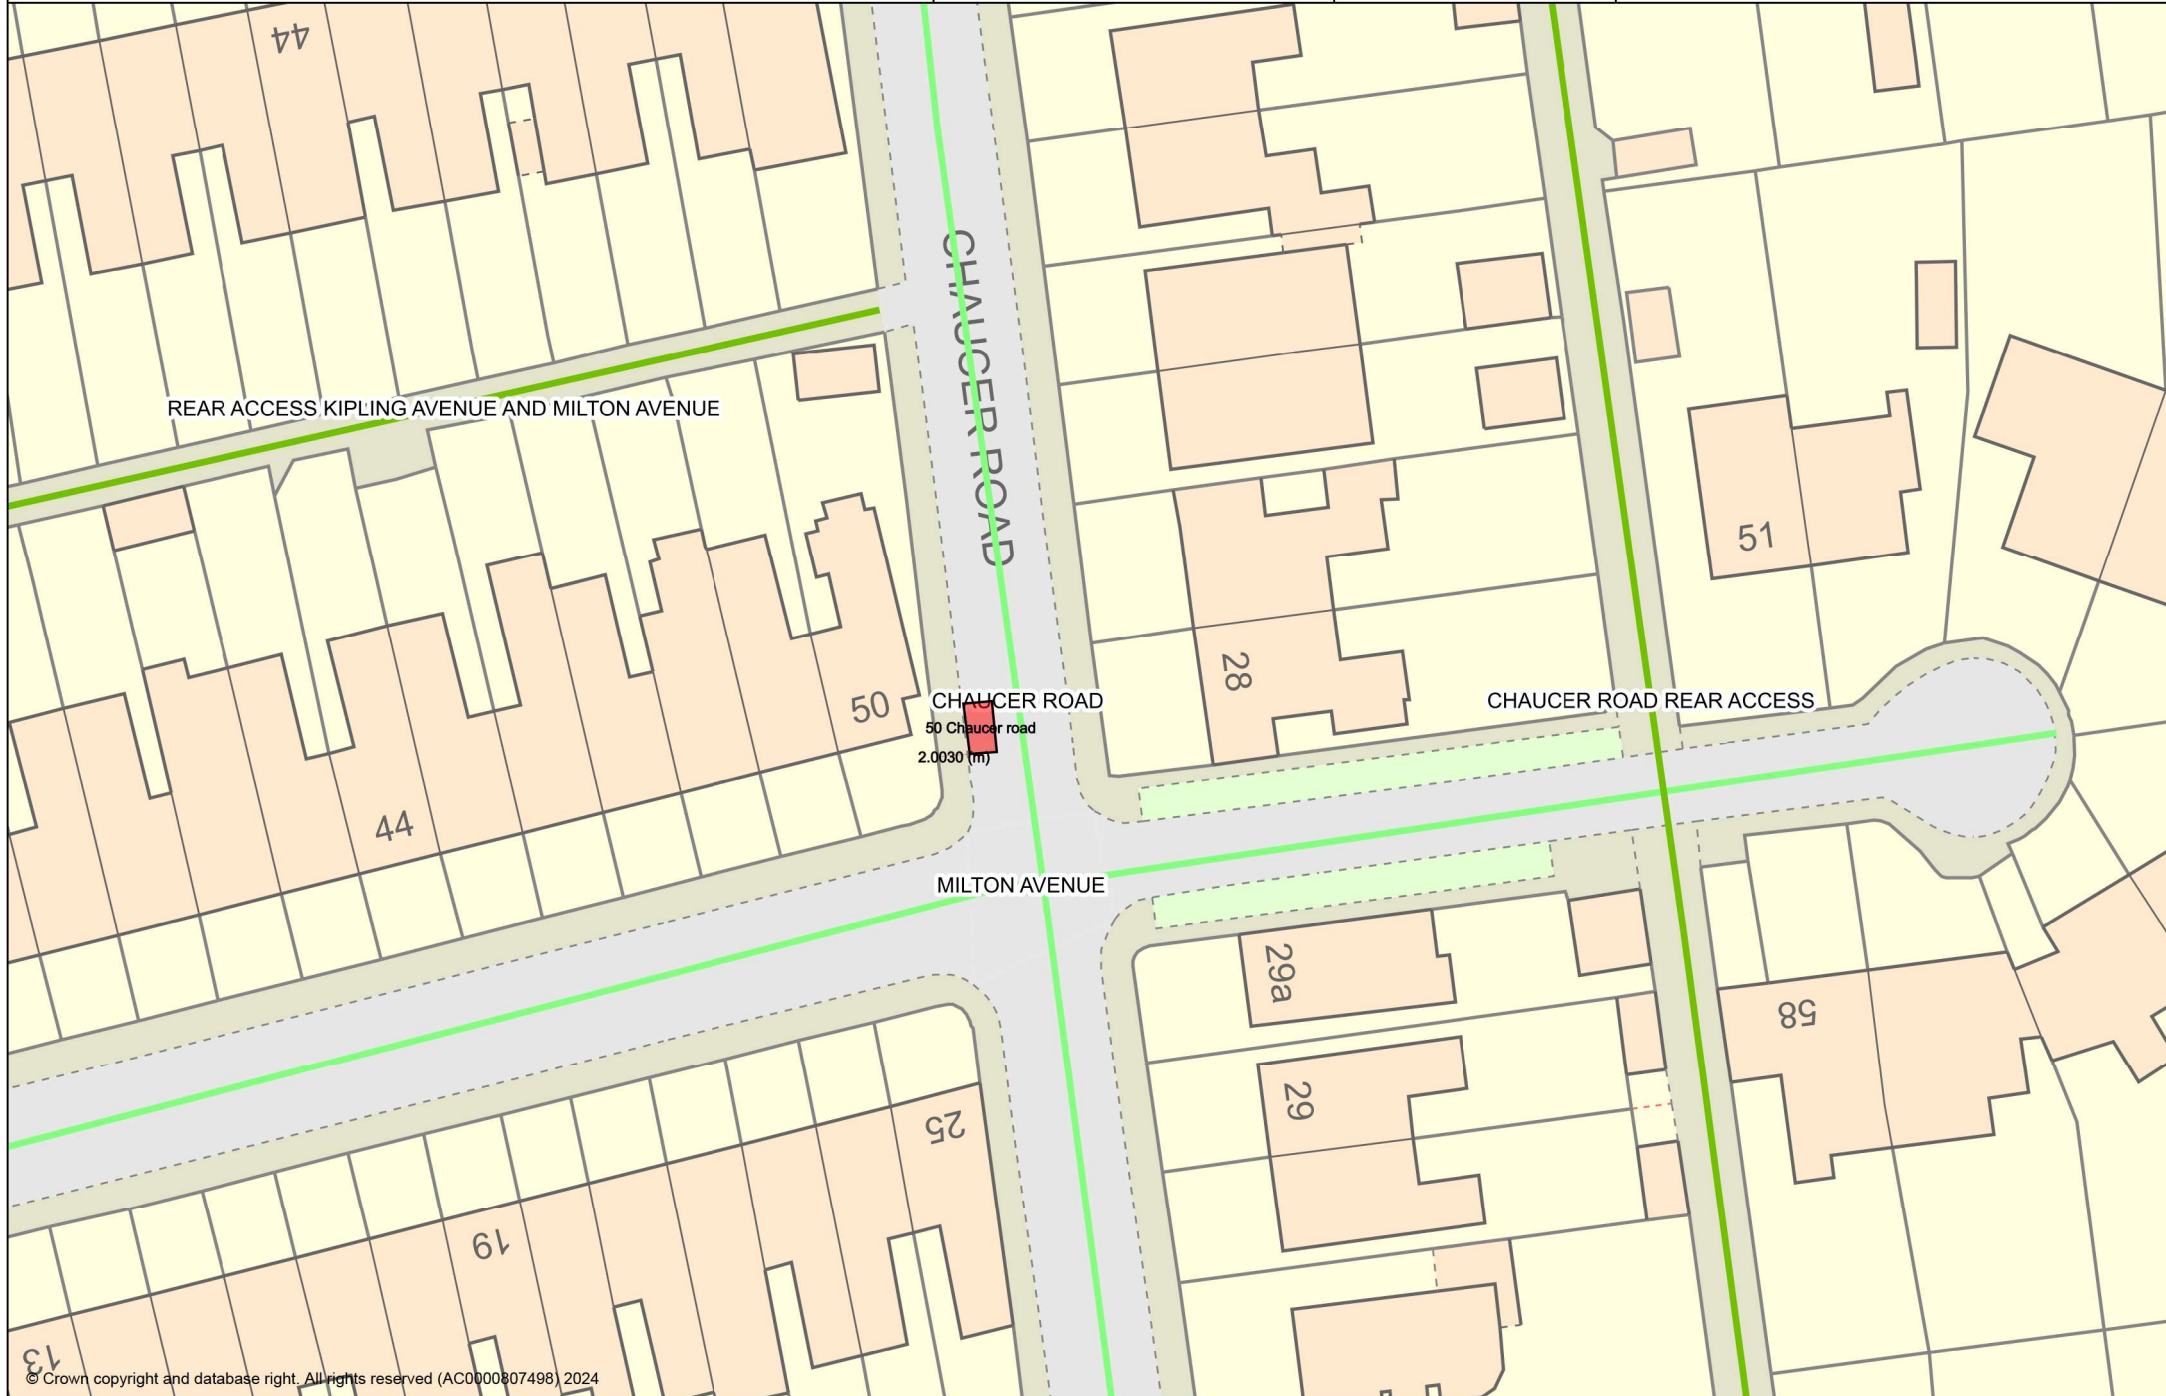

Crescent Lane proposed location

Bath and North East Somerset



Bath & North East Somerset Council

Improving People's Lives

Red box indicates proposed location. Actual dimensions of a cycle hangar are: 2475mm L x 2070mm W x 1410mm H.

Author: A. McDougall

Date: 21/08/2024

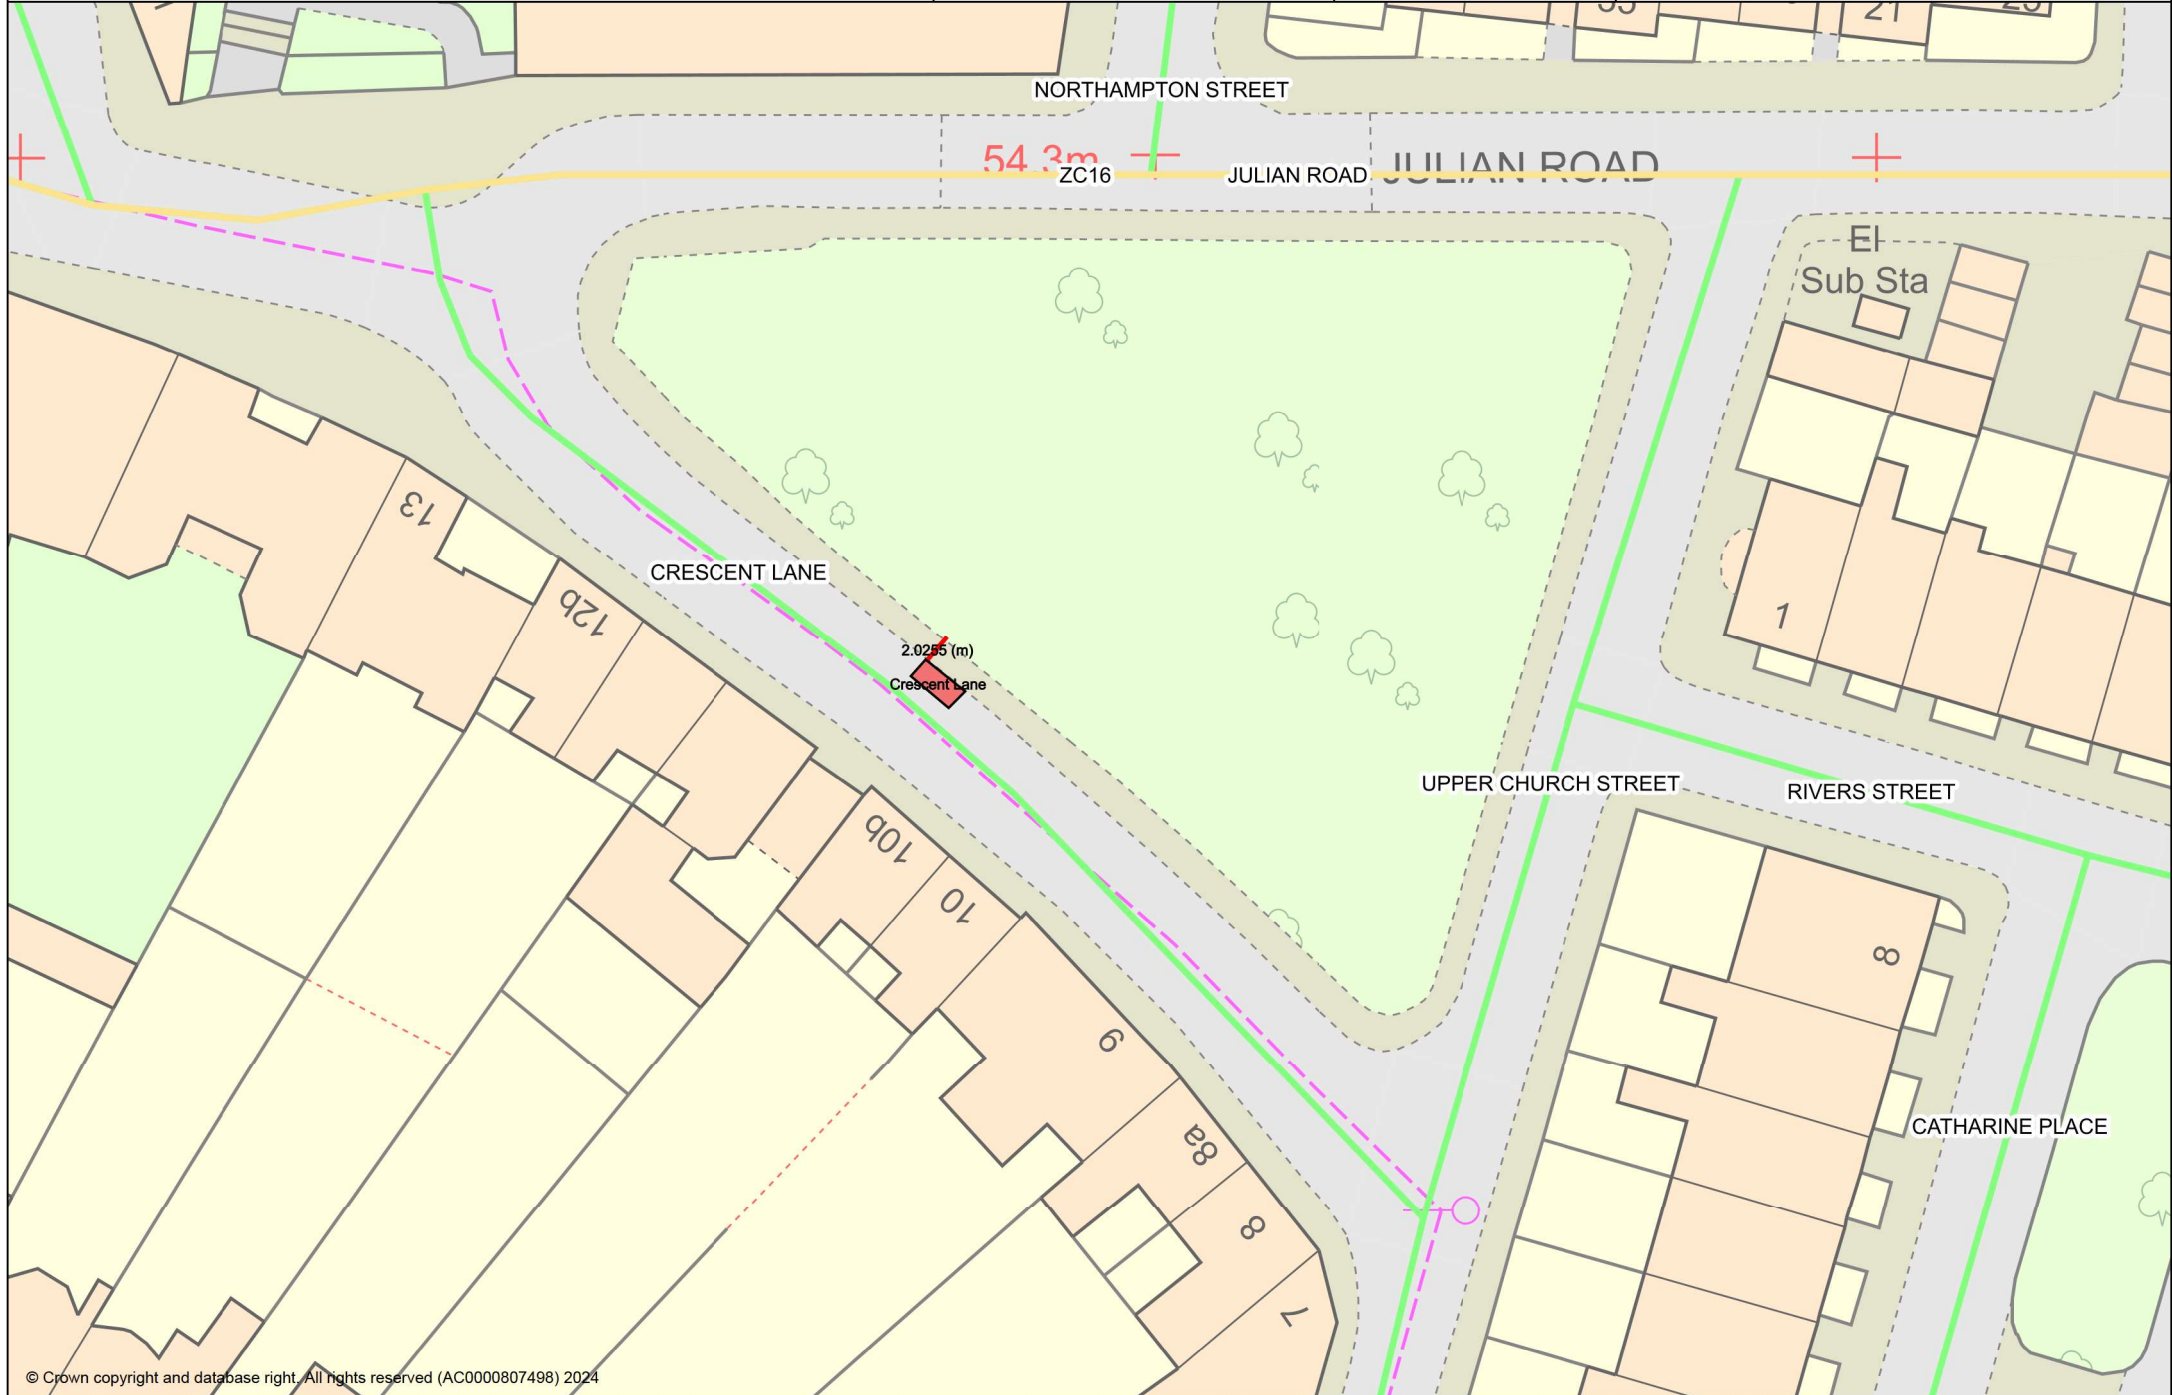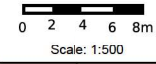


Cynthia Road proposed location

Bath and North East Somerset

**Bath & North East
Somerset Council**

Red box indicates proposed location. Actual dimensions of a cycle hangar are: 2475mm L x 2070mm W x 1410mm H.

Author: A. McDougall

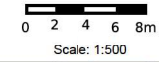

Improving People's Lives

Date: 21/08/2024




First Avenue proposed location

Bath and North East Somerset

Bath & North East Somerset Council

Red box indicates proposed location. Actual dimensions of a cycle hangar are: 2475mm L x 2070mm W x 1410mm H.

Author: A. McDougall

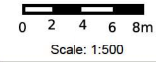

Improving People's Lives

Date: 21/08/2024

