


# Jesse Hughes Court proposed location

Bath and North East Somerset

**Bath & North East  
Somerset Council**


Red box indicates proposed location. Actual dimensions of a cycle hangar are: 2475mm L x 2070mm W x 1410mm H.

**Author:** A. McDougall

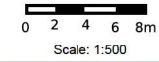

Improving People's Lives

**Date:** 21/08/2024

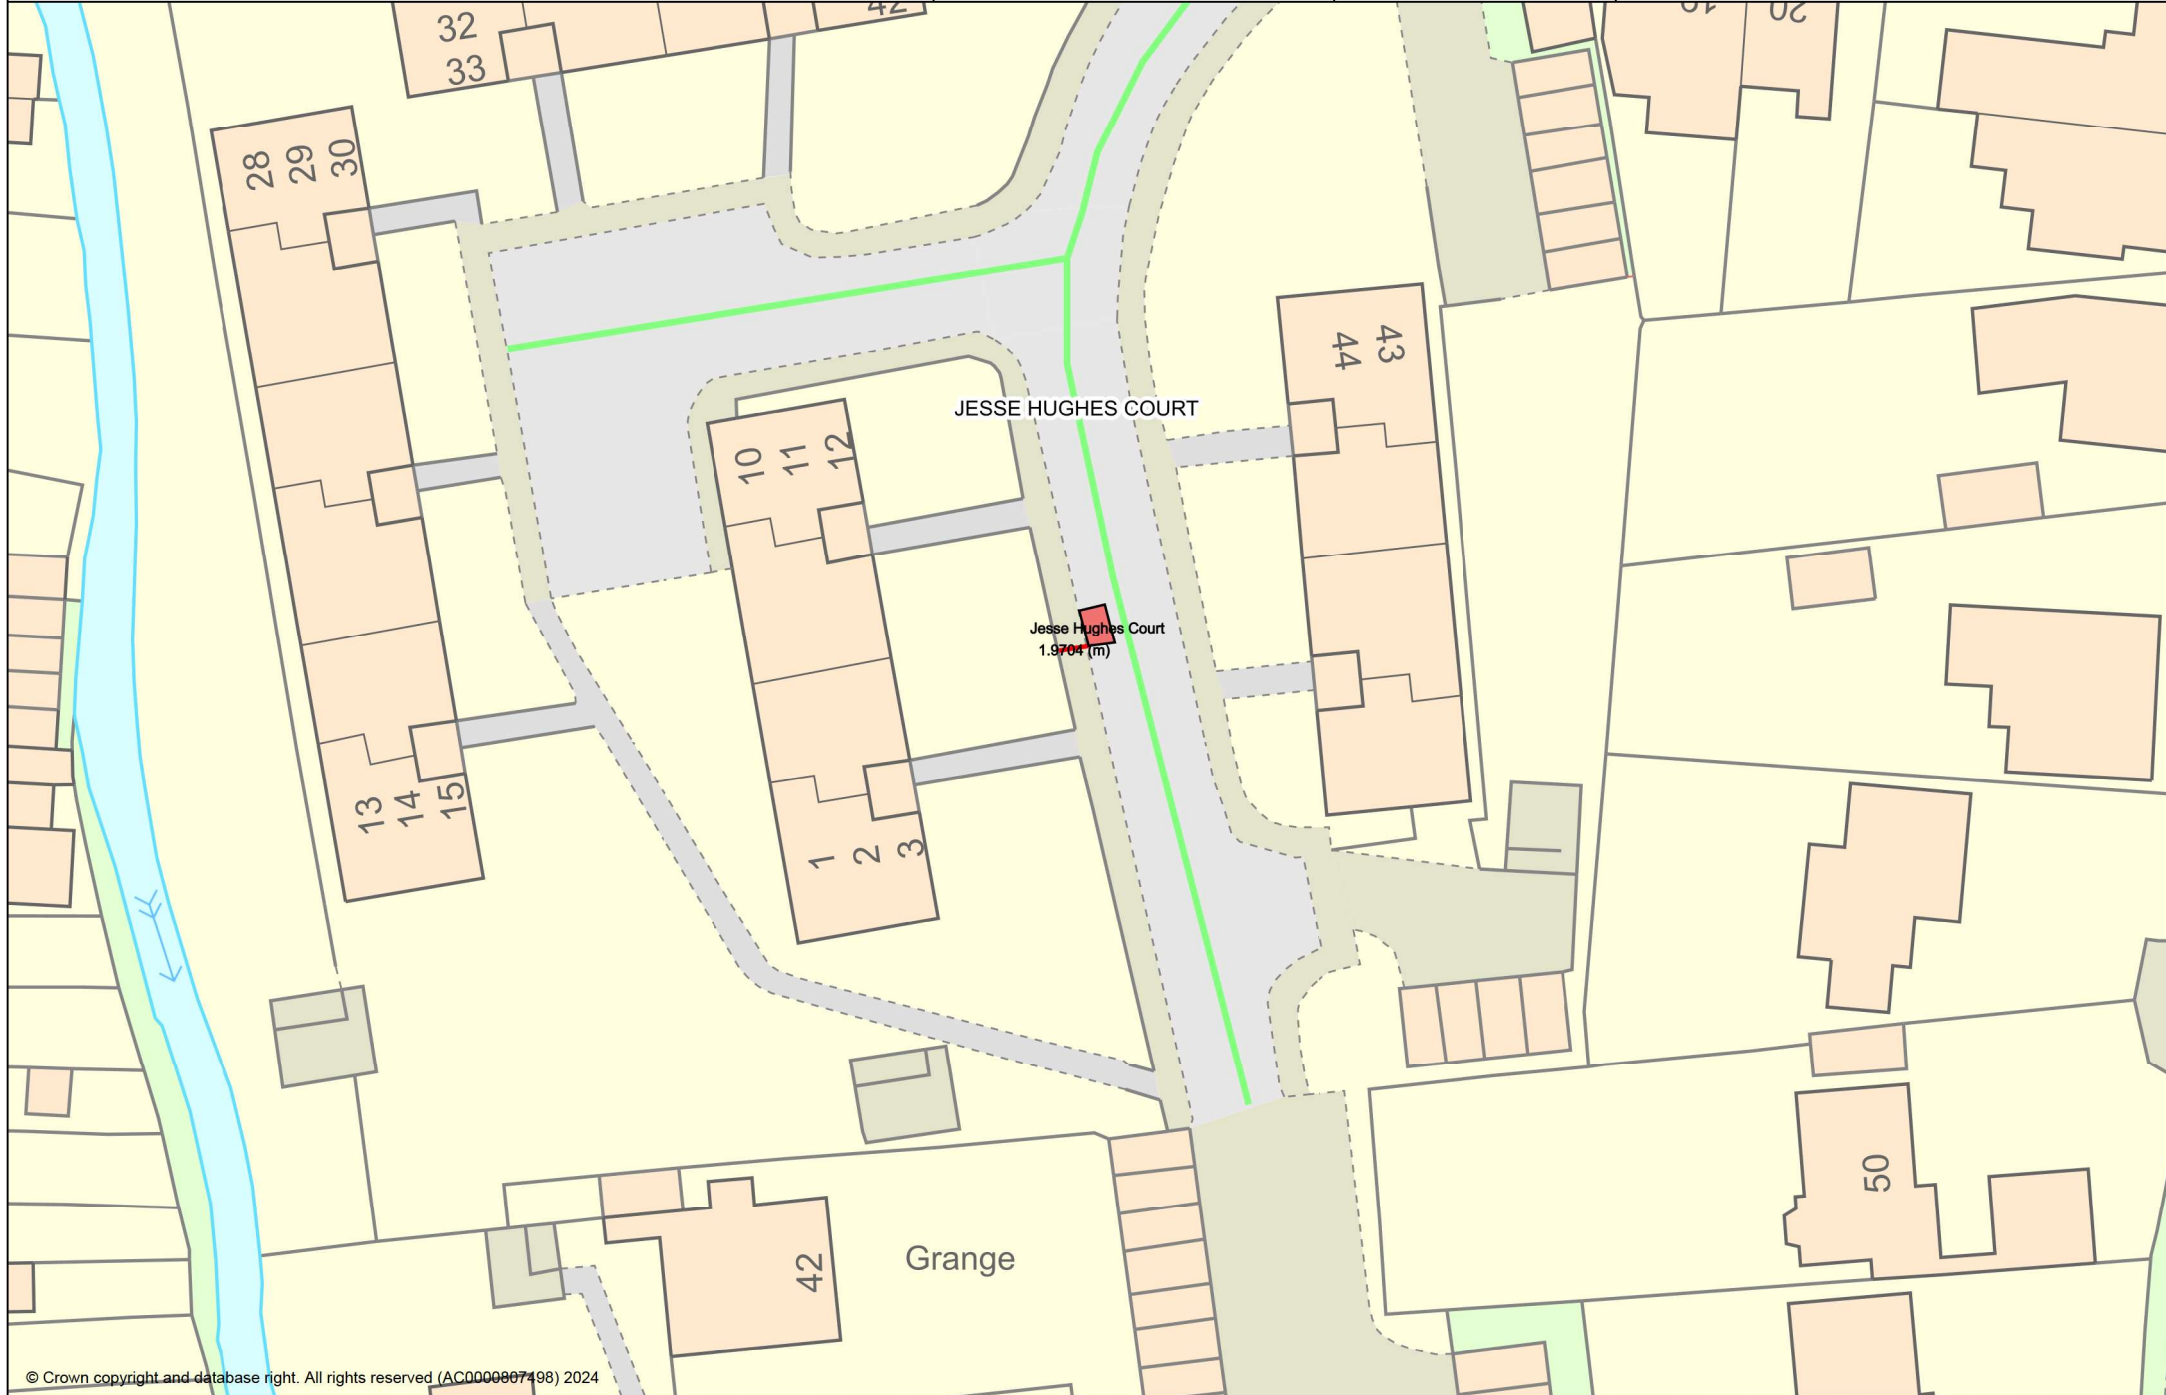

# Kensington Place proposed location

Bath and North East Somerset



**Bath & North East  
Somerset Council**

Improving People's Lives

Red box indicates proposed location. Actual dimensions of a cycle hangar are: 2475mm L x 2070mm W x 1410mm H.

**Author:** A. McDougall

**Date:** 21/08/2024

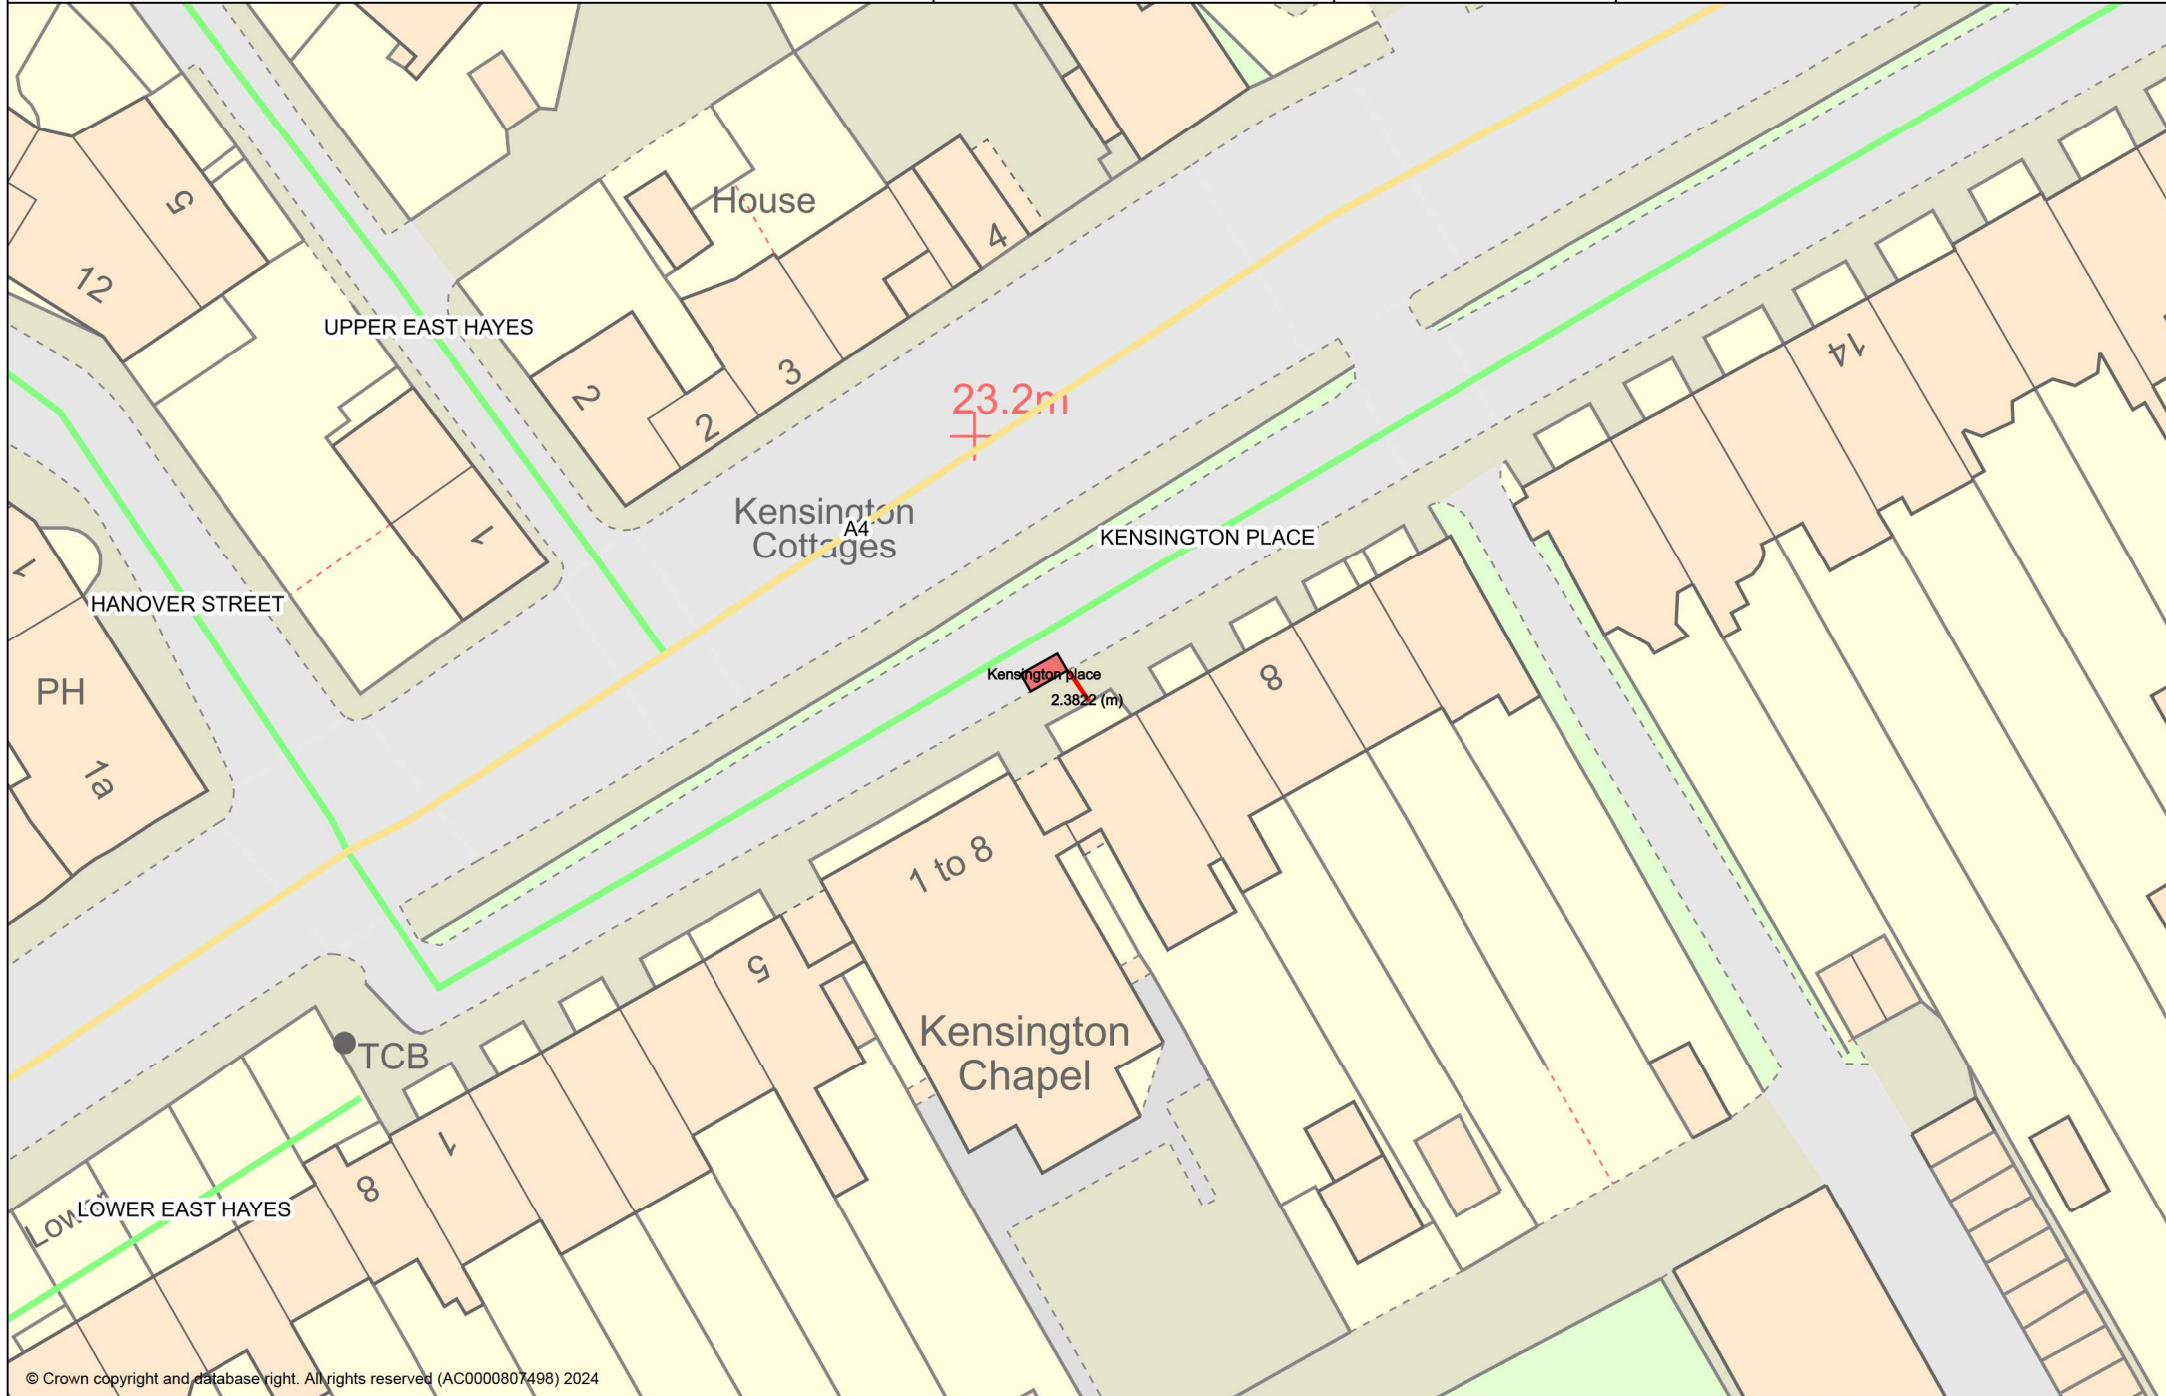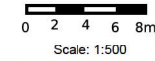


# Queens Parade proposed location

Bath and North East Somerset

**Bath & North East  
Somerset Council**

Red box indicates proposed location. Actual dimensions of a cycle hangar are: 2475mm L x 2070mm W x 1410mm H.

**Author:** A. McDougall

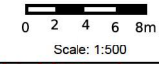


Improving People's Lives

**Date:** 21/08/2024



Red box indicates proposed location. Actual dimensions of a cycle hangar are: 2475mm L x 2070mm W x 1410mm H.

Author: A. McDougall

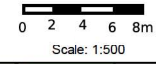

Date: 24/10/2024




# Sion Hill Place proposed location

Bath and North East Somerset

**Bath & North East  
Somerset Council**


Red box indicates proposed location. Actual dimensions of a cycle hangar are: 2475mm L x 2070mm W x 1410mm H.

**Author:** A. McDougall

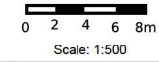

Improving People's Lives

**Date:** 21/08/2024

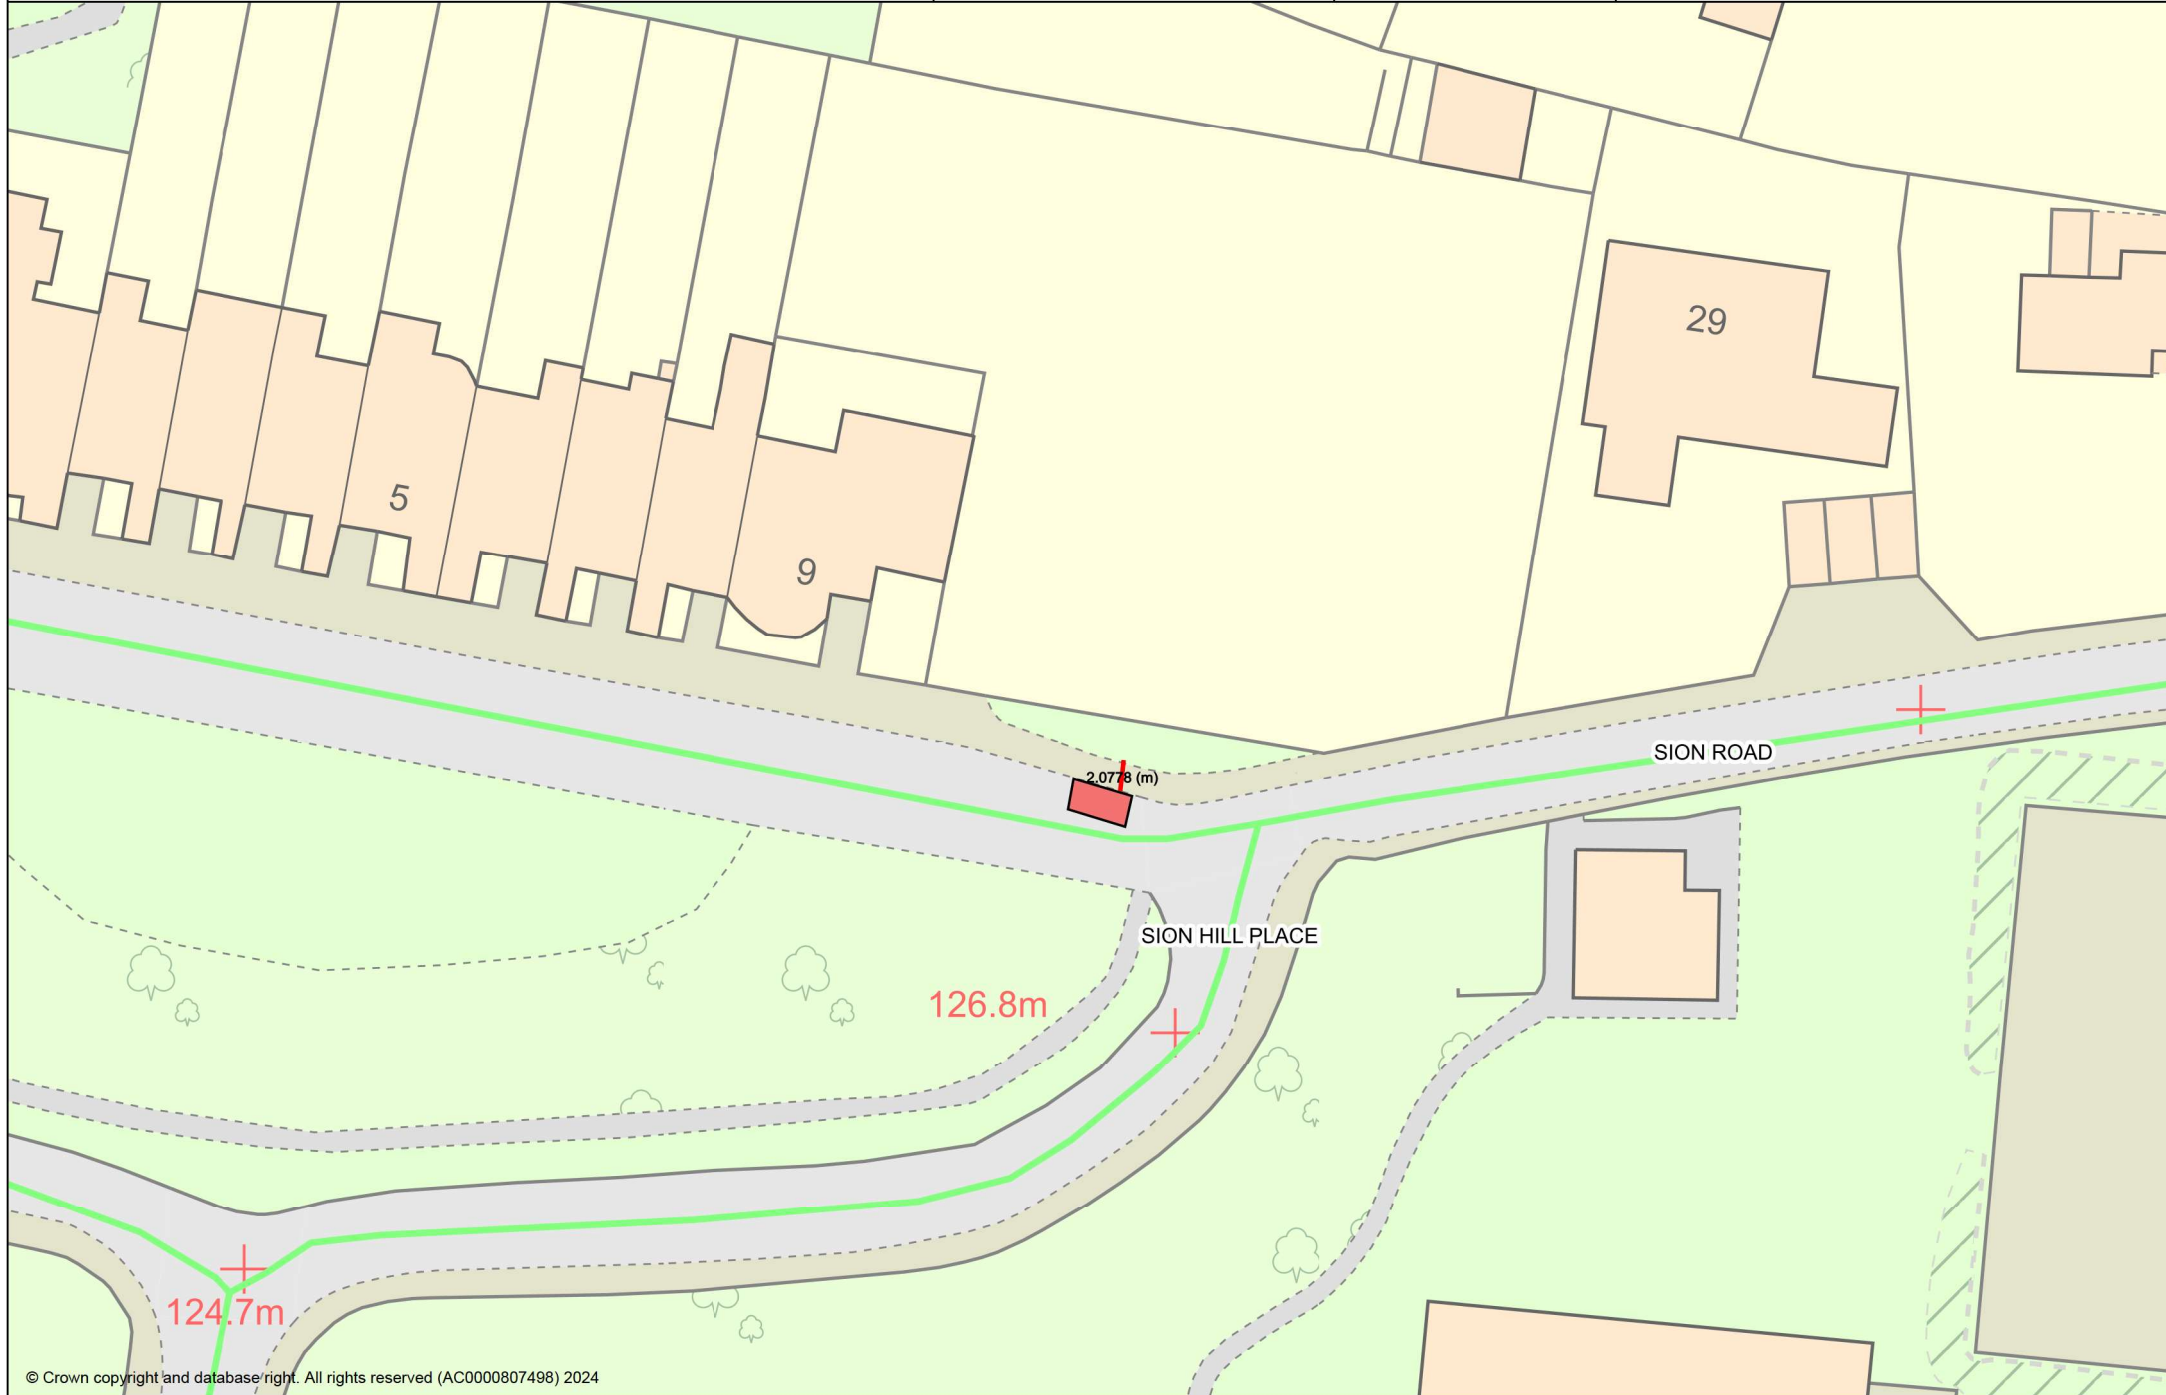


# Spring Lane proposed location

Bath and North East Somerset

**Bath & North East  
Somerset Council**

Red box indicates proposed location. Actual dimensions of a cycle hangar are: 2475mm L x 2070mm W x 1410mm H.

**Author:** A. McDougall

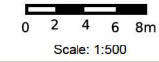

Improving People's Lives

**Date:** 21/08/2024



# St. Saviours Road proposed location

Bath and North East Somerset


**Bath & North East Somerset Council**

Improving People's Lives

Red box indicates proposed location. Actual dimensions of a cycle hangar are: 2475mm L x 2070mm W x 1410mm H.

**Author:** A. McDougall

**Date:** 21/08/2024

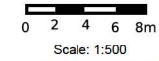

# Stanley Road West proposed location

Bath and North East Somerset



**Bath & North East  
Somerset Council**

Improving People's Lives

Red box indicates proposed location. Actual dimensions of a cycle hangar are: 2475mm L x 2070mm W x 1410mm H.

**Author:** A. McDougall

**Date:** 21/08/2024

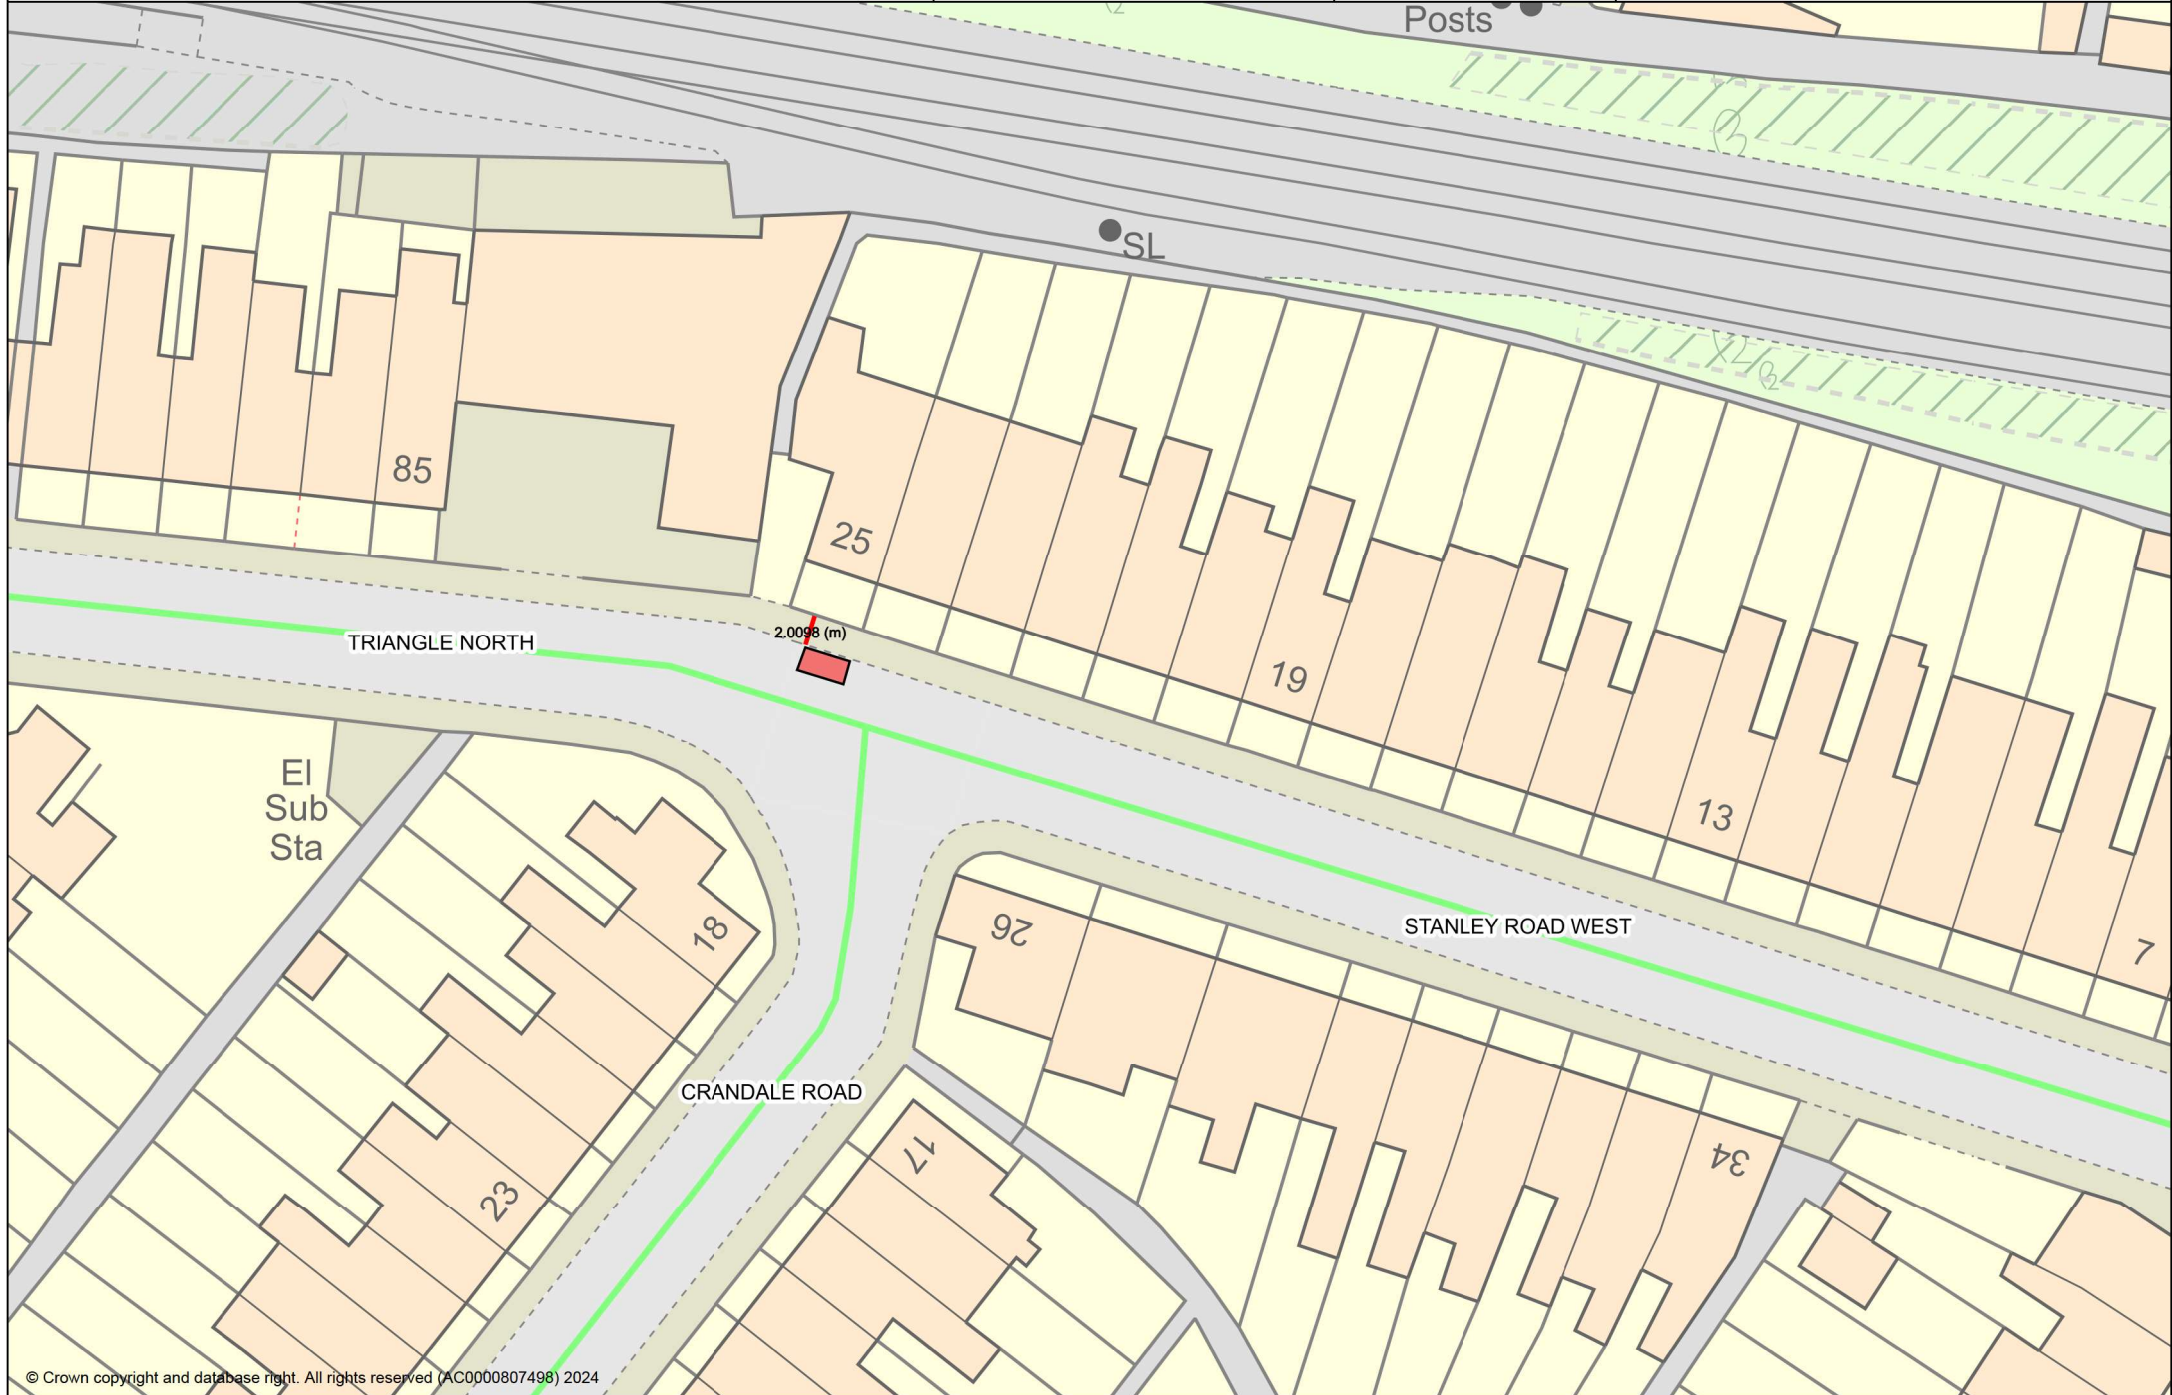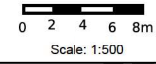



# Stuart Place proposed location

Bath and North East Somerset



**Bath & North East  
Somerset Council**

Improving People's Lives

Red box indicates proposed location. Actual dimensions of a cycle hangar are: 2475mm L x 2070mm W x 1410mm H.

**Author:** A. McDougall

**Date:** 21/08/2024

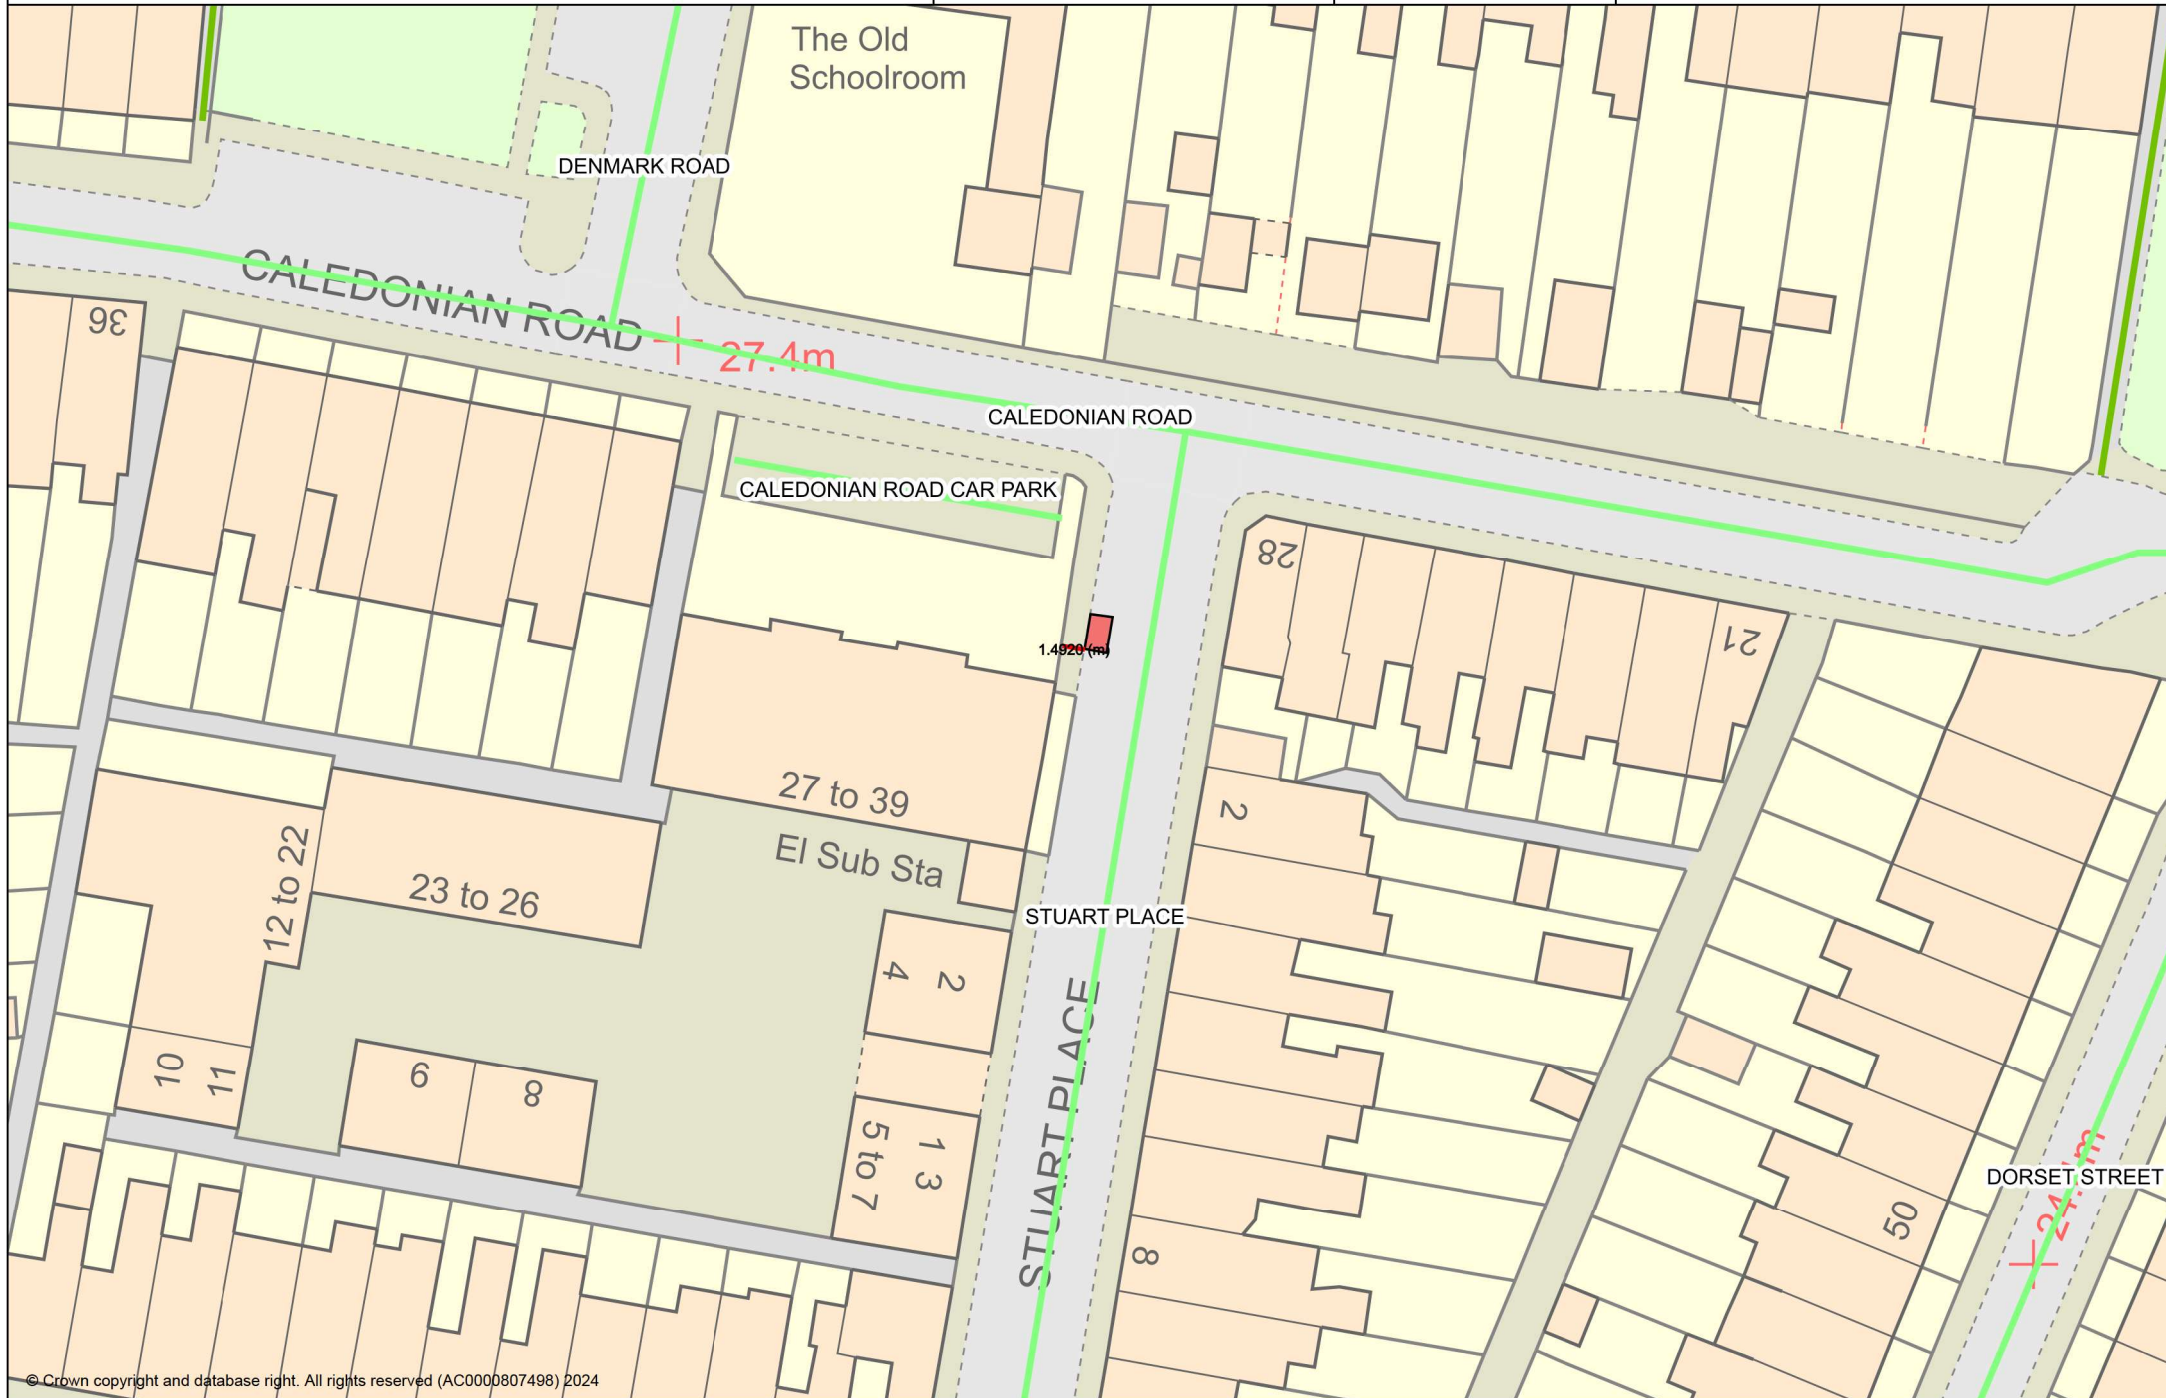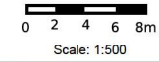


# Upper Hedgemead Road proposed location

Bath and North East Somerset

**Bath & North East  
Somerset Council**

Red box indicates proposed location. Actual dimensions of a cycle hangar are: 2475mm L x 2070mm W x 1410mm H.

**Author:** A. McDougall

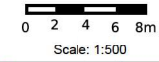

Improving People's Lives

**Date:** 21/08/2024



# Pulteney Avenue proposed location

Bath and North East Somerset

**Bath & North East Somerset Council**

Red box indicates proposed location. Actual dimensions of a cycle hangar are: 2475mm L x 2070mm W x 1410mm H.

**Author:** A. McDougall



**Date:** 21/08/2024

Scale: 1:500

Improving People's Lives

