




Proposed 30MPH

Existing 50MPH

Existing 40MPH

Existing National

Existing 20MPH

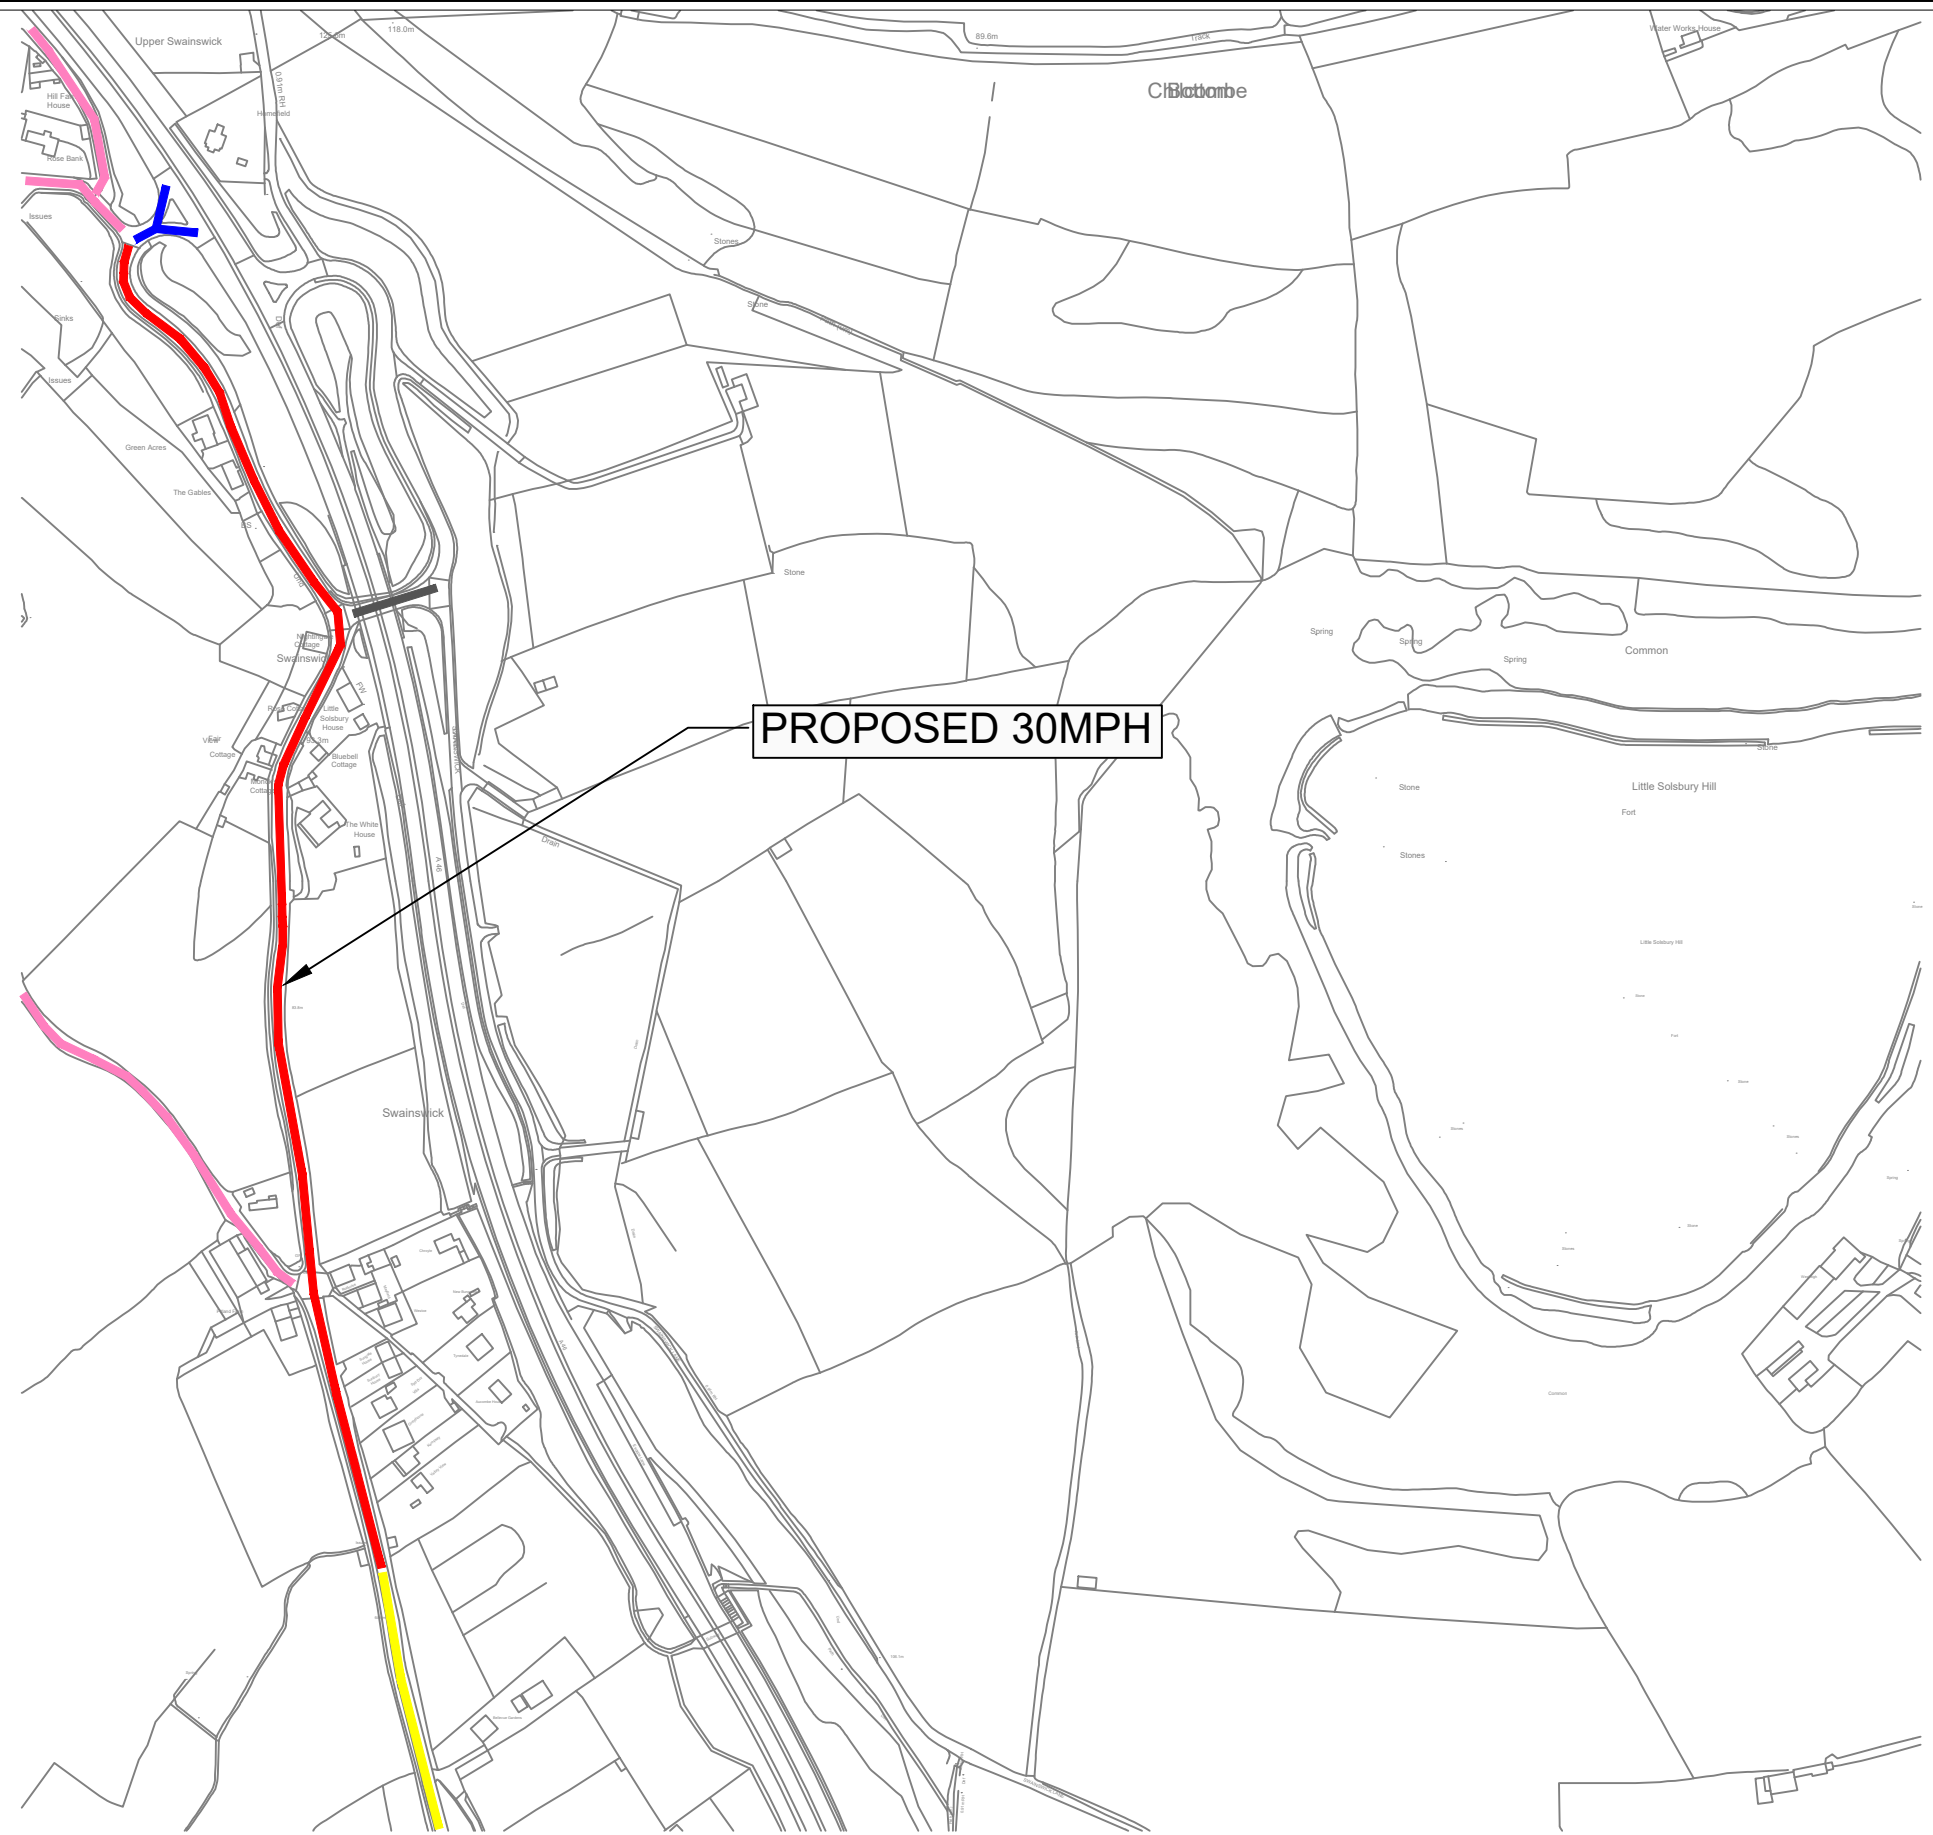

CHRIS MAJOR
DIRECTOR OF
PLACE MANAGEMENT

PRODUCED BY

TRAFFIC MANAGEMENT

SCHEME TITLE

SWAINSWICK
BATH

DRAWING TITLE

PROPOSED
30MPH
SPEED LIMIT

REV.	DATE	REVISIONS	DRWN.	CHKD.	APPROV.

DATE	MAY 24	DRAWN BY	LC	APPROVED BY	
SCALE	NTS	CHECKED			
CLIENT REF.					
DRAWING No.	APPENDIX A			REV.	