

# OFFICER DECISION REPORT – TRAFFIC REGULATION ORDER (TRO)

1

## INFORMAL CONSULTATION (with the Chief Constable, Parking Services, Paris / Town Council, and Ward Members)

PREPARED BY: Traffic Management Team, Highways and Traffic Group

<b>TITLE OF REPORT:</b>	Daggers Mead, Clutton
<b>PROPOSAL:</b>	Proposed No Waiting At Any Time (Double Yellow Lines)
<b>SCHEME REF No:</b>	23-027
<b>REPORT AUTHOR:</b>	Sadie Cox-Alcuaz

### 1. DELEGATION

The delegation to be exercised in this report is contained within **Part 3, Section 4** of the Constitution under the **Delegation of Functions to Officers**, as follows:

<b>Section A</b>	The Chief Executive, Strategic Directors, Divisional Directors and Heads of Service have delegated power to take any decision falling within their area of responsibility...."
<b>Section B</b>	Without prejudice to the generality of this, Officers are authorised to: serve any notices and make, amend or revoke any orders falling within his/her area of responsibility.
<b>Section D9</b>	An Officer to whom a power, duty or function is delegated may nominate or authorise another Officer to exercise that power, duty or function, provided that Officer reports to or is responsible to the delegator.

*For the purposes of this report, the Director of Place Management holds the delegated power to make, amend or revoke any Orders.*

### 2. LEGAL AUTHORITY

This proposal is made in accordance with the Road Traffic Regulation Act 1984, which under Section 1 provides, generally, for Orders to be made for the following reasons, and in the case of this report specifically for the reason(s) shown below:

(a)	for avoiding danger to persons or other traffic using the road or any other road or for preventing the likelihood of any such danger arising, or	X
(b)	for preventing damage to the road or to any building on or near the road, or	
(c)	for facilitating the passage on the road or any other road of any class of traffic (including pedestrians), or	X
(d)	for preventing the use of the road by vehicular traffic of a kind which, or its use by vehicular traffic in a manner which, is unsuitable having regard to the existing character of the road or adjoining property,	

(e)	(without prejudice to the generality of paragraph (d) above) for preserving the character of the road in a case where it is specially suitable for use by persons on horseback or on foot, or	
(f)	for preserving or improving the amenities of the area through which the road runs, or	
(g)	for any of the purposes specified in paragraphs (a) to (c) of subsection (1) of section 87 of the Environment Act 1995 (air quality)	

**3. PROPOSAL**

The proposal is to place a No Waiting At Any Time parking restriction in the designated turning space at the access road on Daggars Mead, Clutton . This is to ensure that adequate space and safe parking is maintained in the interests of amenity and highway safety in accordance with Policy ST7 of the Bath and North East Somerset Placemaking Plan and as shown on the plan provided on page 3.

**4. BACKGROUND**

The highway authority requires the developer to enter into legally binding Section 278 Agreement covering the construction of the new vehicular access and turning area entrance to the Daggars Mead development site, including the No Waiting At Any Time (double yellow lines) carriageway markings, and the cost of the required Traffic Regulation Order (TRO) together with implementation costs in relation to planning application 21/00889/FUL.

**5. SOURCE OF FINANCE**

Developer funded TRO by Freemantle Capital Partners (Clutton) Ltd.


**6. CONSULTATION REQUIREMENT**

The proposal requires informal consultation with the Chief Constable, Parking Services, Parish / Town Council, Ward Members, and the Cabinet Member for Highways.

PROPOSAL(S) APPROVED FOR INFORMAL CONSULTATION WITH THE CHIEF CONSTABLE AND WARD MEMBERS.

Paul Garrod  
Traffic Management and Network Manager

Date: 23<sup>rd</sup> April 2024

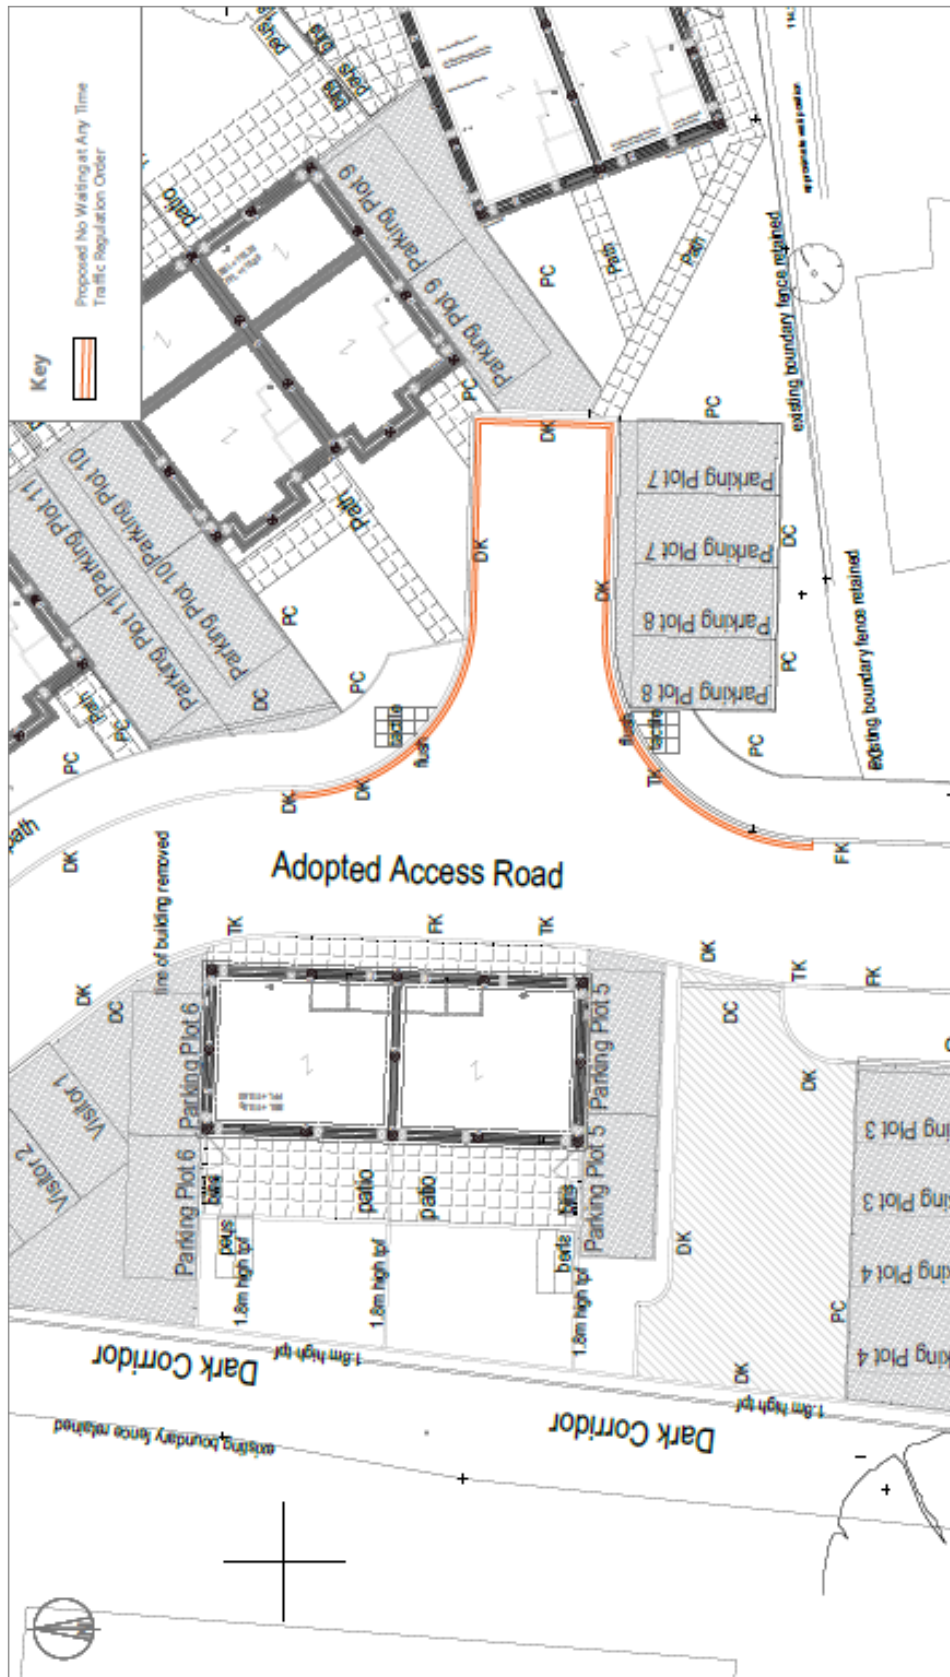

**Highgate Transportation**  
 www.highgatetransportation.co.uk  
 Highgate Transportations Ltd First Floor  
 45-45 Park Street, Bristol BS1 5QA  
 07973 375357 / 07956 882 217  
 © Highgate Transportation Limited

**PROJECT**  
 THE WHARF, GREENSBROOK,  
 CLUTTON

**TITLE**  
 PROPOSED 'NO WAITING AT ANY TIME (NMAAT)  
 TRAFFIC REGULATION ORDER PLAN

<b>CLIENT</b>			
FREEMANTLE			
<b>PROJECT NUMBER</b>	<b>SCHEME NUMBER</b>	<b>DESIGNED BY</b>	<b>ISSUED BY</b>
19115	04B	AH	FB
<b>SCALE</b>	<b>DATE</b>		
1:200 @ A4	18.07.21		

© Crown copyright and database right. 2020 OS Licence 10005054.