


GENERAL NOTES

- DO NOT SCALE DRAWING. USE FIGURED DIMENSIONS ONLY.
- THIS DRAWING CONTAINS ORDNANCE SURVEY MATERIAL AND USED WITH THEIR PERMISSION (GRANTED ON BEHALF OF THE CONTROLLER OF HER MAJESTY'S STATIONERY OFFICE). © CROWN COPYRIGHT 2017. UNAUTHORISED REPRODUCTION INFRINGES CROWN COPYRIGHT AND MAY LEAD TO PROSECUTION OR CIVIL PROCEEDINGS. BATH AND NORTH EAST SOMERSET COUNCIL LICENCE No.100023334
- THE LINE AND NUMBER OF HVM MEASURES SHOWN HERE ARE FOR ILLUSTRATIVE PURPOSES ONLY (BUT ARE TO PAS68 OR IW414) WITH FINAL DESIGN SUBJECT TO FULL CONSULTATION AND TOPOGRAPHICAL SURVEY

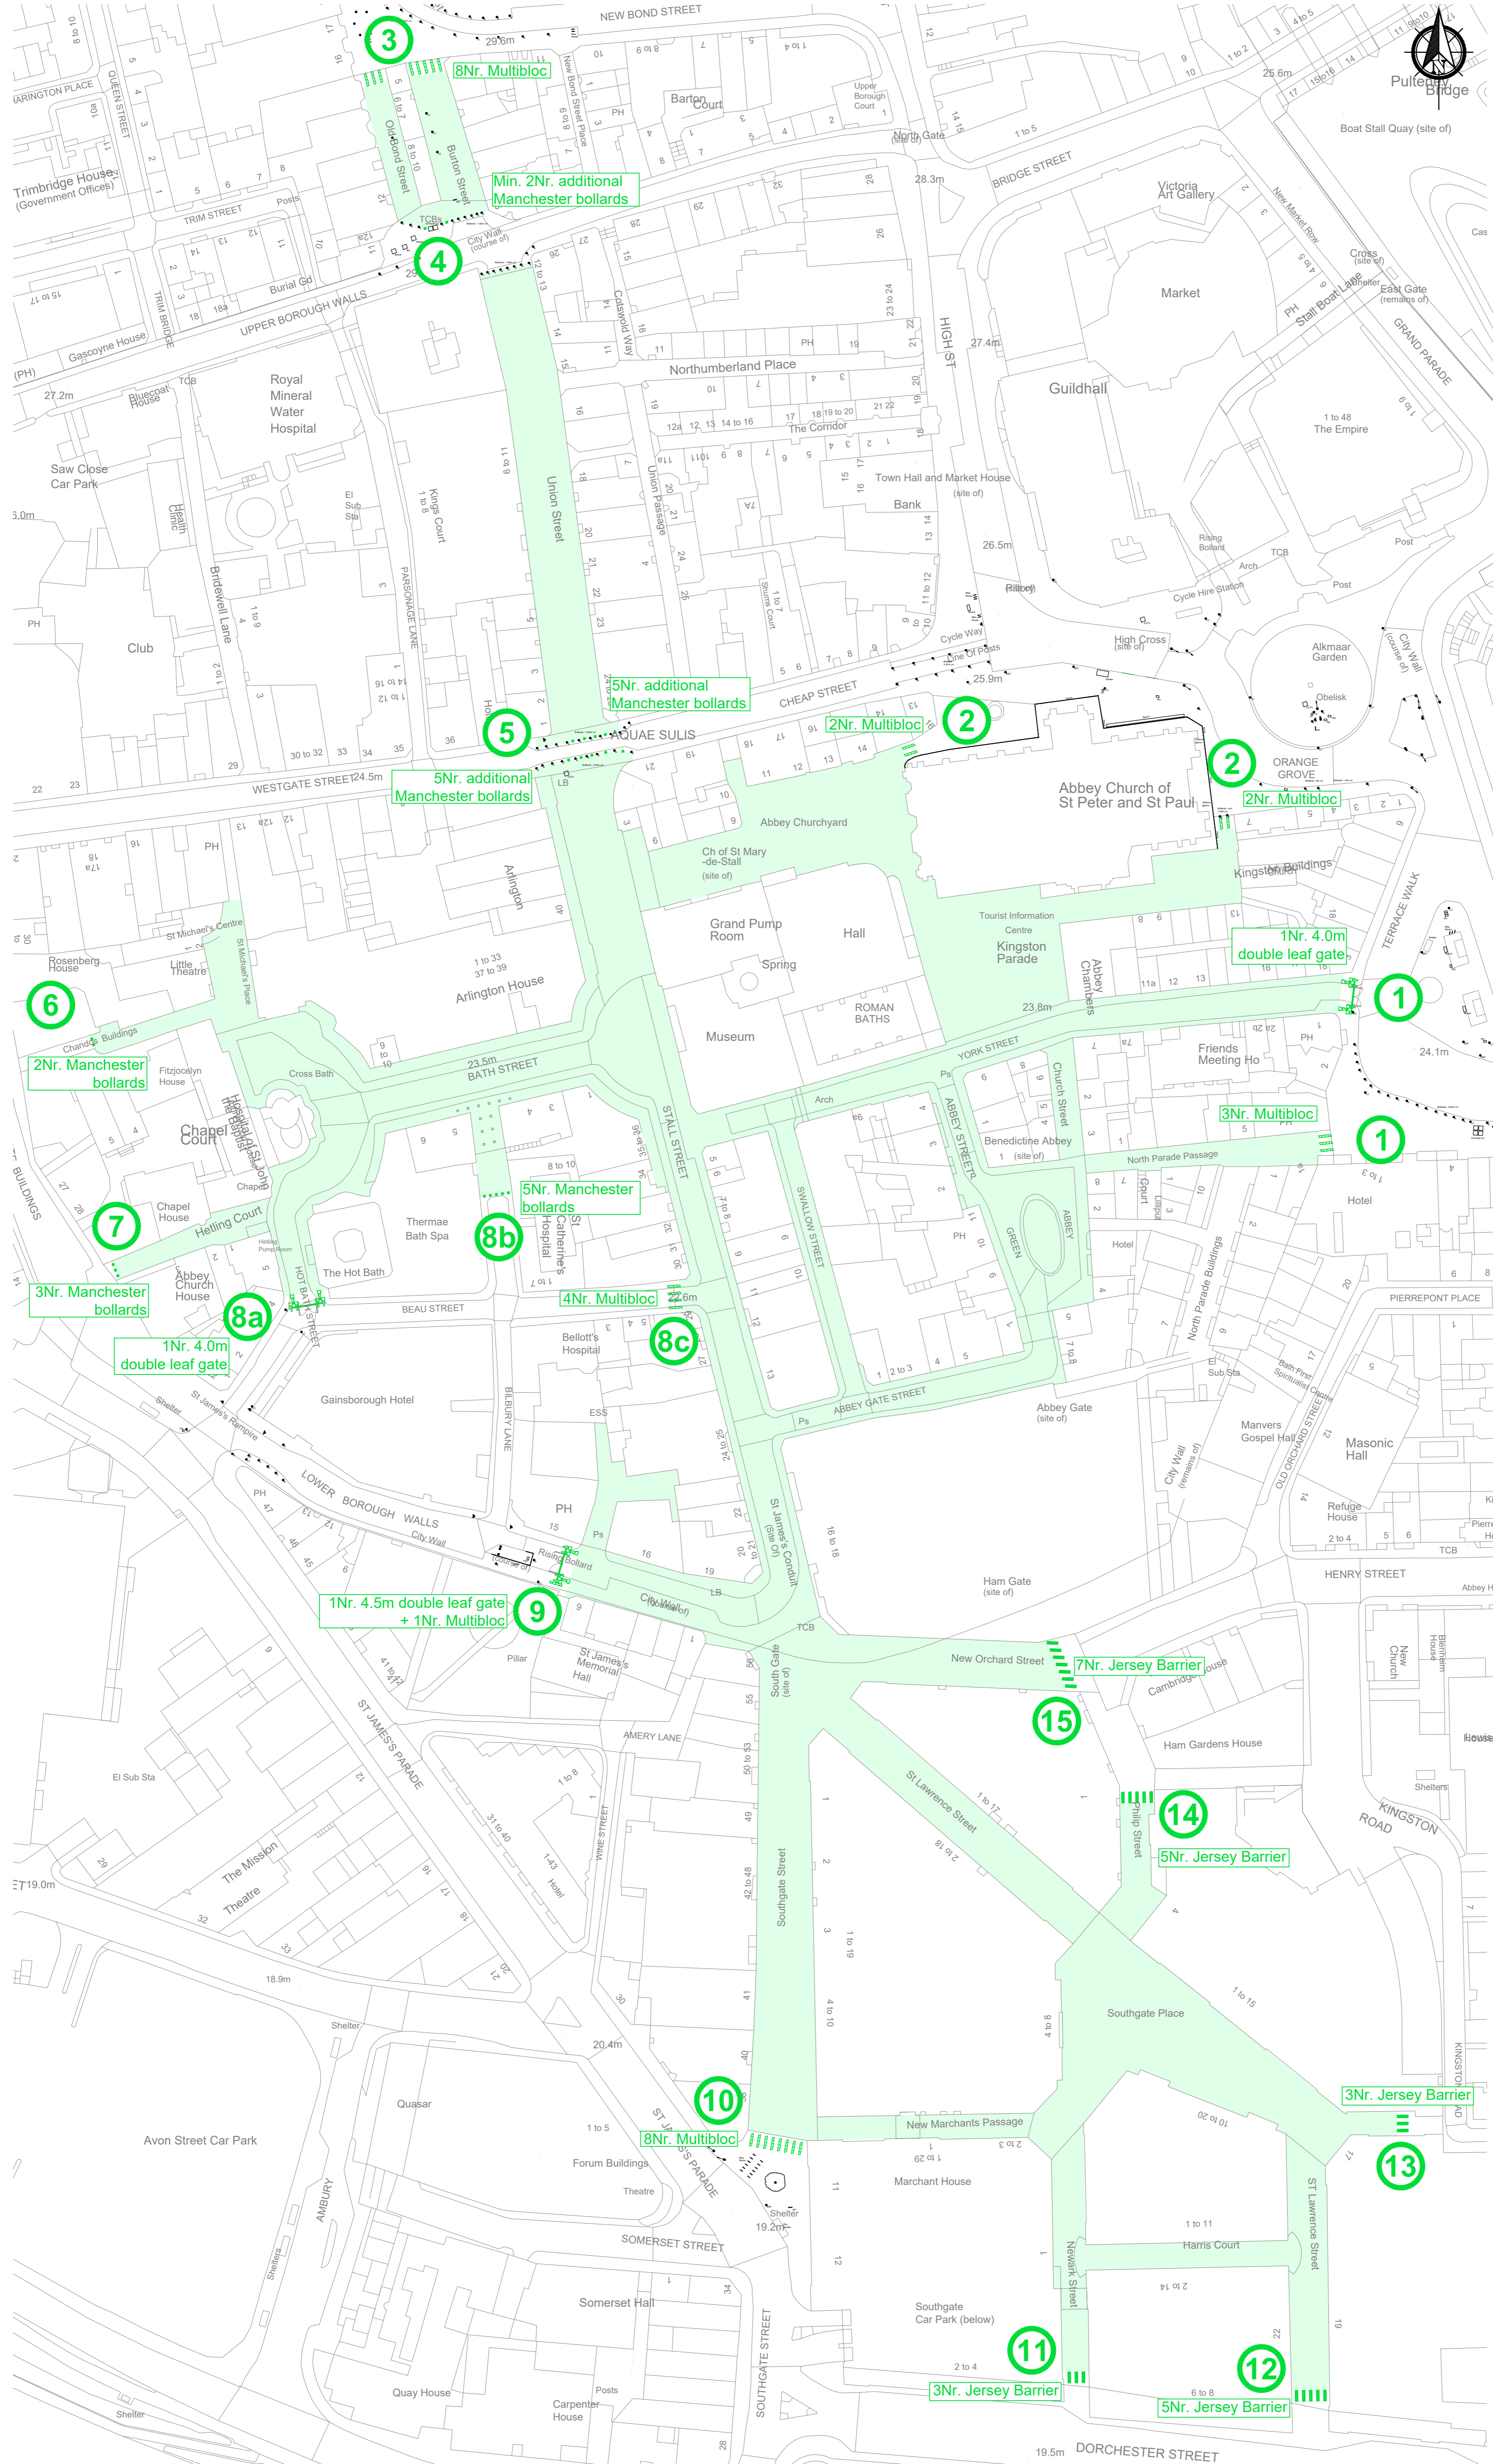

OVERVIEW PLAN
SCALE 1:750

REV	DATE	DESCRIPTION	CAD	CHKD
4	06.10.17	AMENDED HVM SOLUTIONS	GDH	NCC
3	08.09.17	AMENDED HVM LINE	GDH	GPH
2	25.08.17	REVISED FOR FULL REPORT ISSUE	GDH	NCC
1	14.08.17	PRELIMINARY ISSUE	GDH	NCC



Montfort Lodge t: +44 (0)1794 516171
 Botley Road t: +44 (0)1794 524460
 Romsey
 Hampshire e: mail@mfdgroup.co.uk
 SO51 5SW
 United Kingdom w: www.mfdgroup.co.uk

CLIENT
Bath & North East Somerset Council

PROJECT
 BATH STREETScape HVM
 FEASIBILITY STUDY

TITLE
 HOSTILE VEHICLE MITIGATION
 ILLUSTRATIVE MEASURES
 SECURE AREA PLAN

SCALE	1:750 @ A1	DATE	10.08.17
DESIGN/CAD	NCC/GDH	REVIEWED BY	GPH
DRAWING NUMBER	5023/P1/SK02	REV	4