
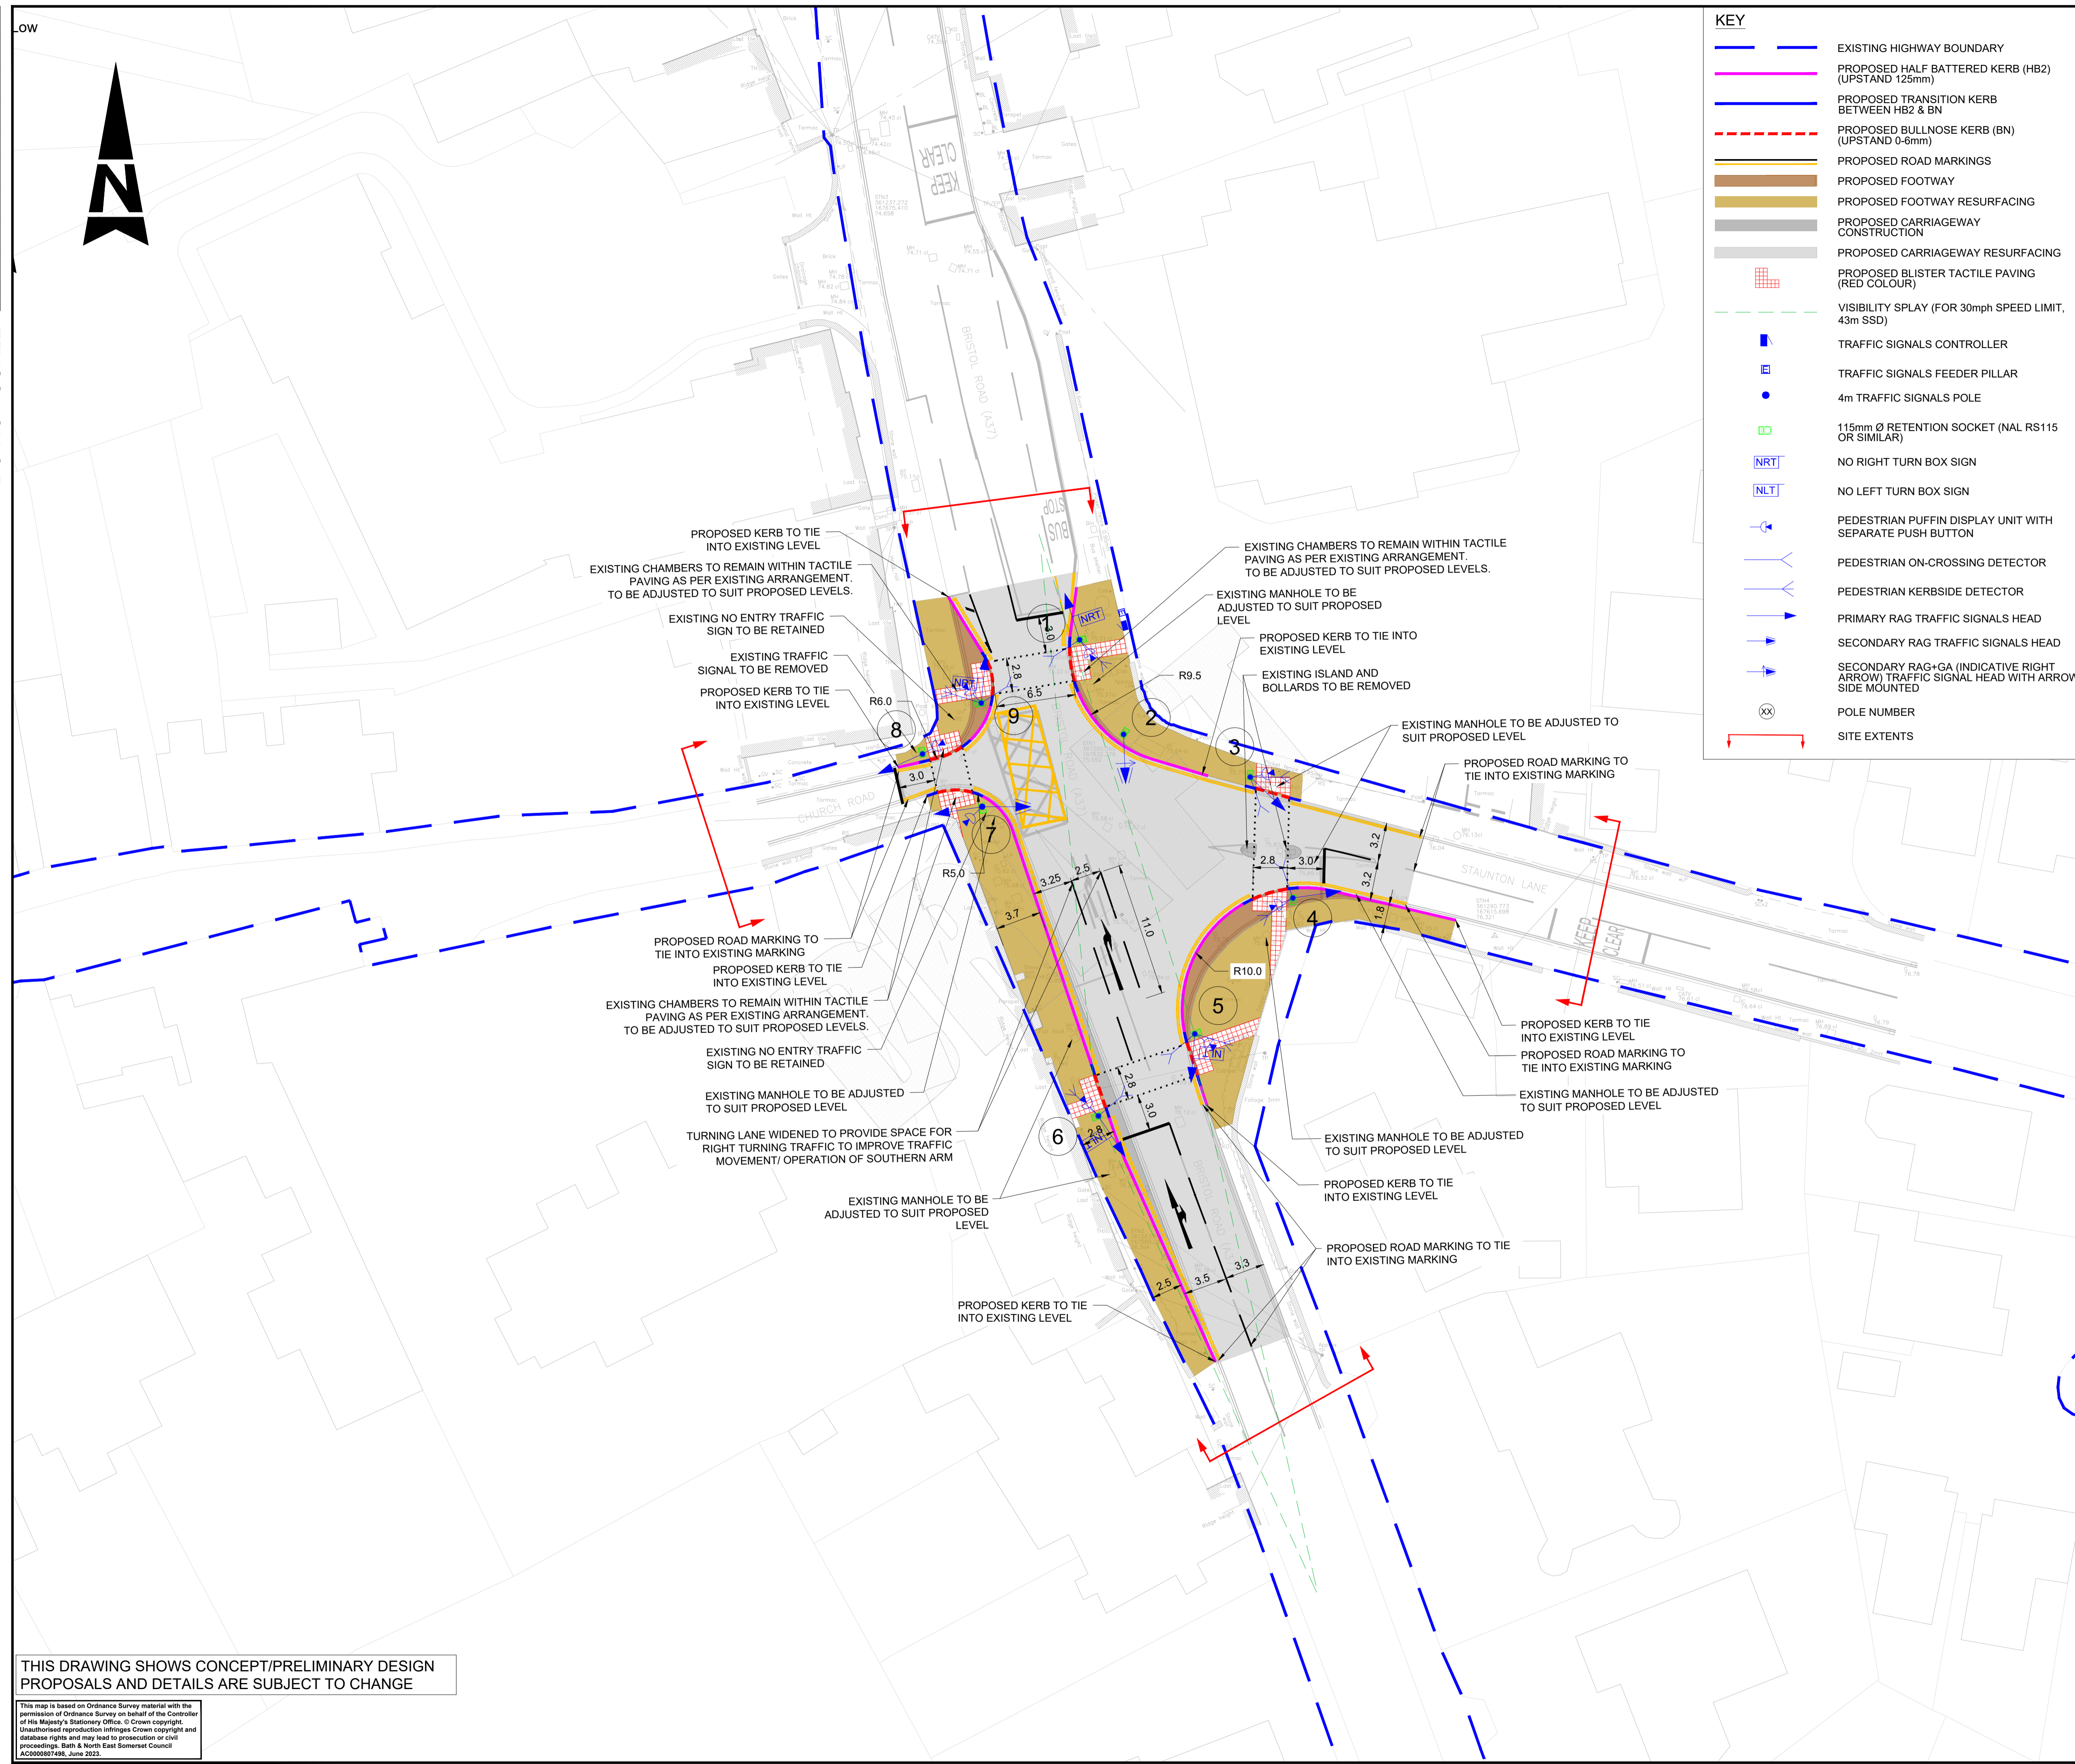


DO NOT SCALE

Millimetres

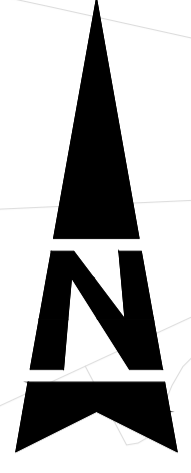

KEY

- EXISTING HIGHWAY BOUNDARY
- PROPOSED HALF BATTERED KERB (HB2) (UPSTAND 125mm)
- PROPOSED TRANSITION KERB BETWEEN HB2 & BN
- PROPOSED BULLNOSE KERB (BN) (UPSTAND 0-6mm)
- PROPOSED ROAD MARKINGS
- PROPOSED FOOTWAY
- PROPOSED FOOTWAY RESURFACING
- PROPOSED CARRIAGEWAY CONSTRUCTION
- PROPOSED CARRIAGEWAY RESURFACING
- PROPOSED BLISTER TACTILE PAVING (RED COLOUR)
- VISIBILITY SPLAY (FOR 30mph SPEED LIMIT, 43m SSD)
- TRAFFIC SIGNALS CONTROLLER
- TRAFFIC SIGNALS FEEDER PILLAR
- 4m TRAFFIC SIGNALS POLE
- 115mm Ø RETENTION SOCKET (NAL RS115 OR SIMILAR)
- NO RIGHT TURN BOX SIGN
- NO LEFT TURN BOX SIGN
- PEDESTRIAN PUFFIN DISPLAY UNIT WITH SEPARATE PUSH BUTTON
- PEDESTRIAN ON-CROSSING DETECTOR
- PEDESTRIAN KERBSIDE DETECTOR
- PRIMARY RAG TRAFFIC SIGNALS HEAD
- SECONDARY RAG TRAFFIC SIGNALS HEAD
- SECONDARY RAG+GA (INDICATIVE RIGHT ARROW) TRAFFIC SIGNAL HEAD WITH ARROW SIDE MOUNTED
- POLE NUMBER
- SITE EXTENTS

- NOTES**
- DO NOT SCALE FROM THIS DRAWING.
 - ALL DIMENSIONS ARE IN METRES UNLESS OTHERWISE STATED.
 - THIS DRAWING SHALL NOT BE USED FOR CONSTRUCTION PURPOSES.
 - LIMITS OF WORK ARE APPROXIMATE AND ARE TO BE AGREED ON SITE WITH THE OVERSEEING ORGANISATION.
 - HEALTH AND SAFETY: IT IS THE CONTRACTOR'S RESPONSIBILITY TO BE AWARE OF ALL STATUTORY UNDERTAKERS' PLANT THAT MAY BE LOCATED WITHIN THE SITE.
 - PROPOSED TRAFFIC SIGNS AND ROAD MARKINGS TYPE/COLOURS AND DIMENSIONS SHALL BE IN ACCORDANCE WITH TSRGD 2016 AND SUBSEQUENT AMENDMENTS.
 - LIGHTING AND TRAFFIC SIGNAL (IF ANY) PROPOSAL TO BE FINALISED AT DETAILED DESIGN STAGE.

Description						
Status	Revision	Drawn	Checked	Reviewed	Authorised	Issue Date
Description						
Status	Revision	Drawn	Checked	Reviewed	Authorised	Issue Date
Description						
Status	Revision	Drawn	Checked	Reviewed	Authorised	Issue Date
Description						
Status	Revision	Drawn	Checked	Reviewed	Authorised	Issue Date
Description						
For Public Consultation						
Status	Revision	Drawn	Checked	Reviewed	Authorised	Issue Date
S2	P01	PJ	RM	SC	---	30/01/2025
Drawing Suitability						Status
FOR INFORMATION						S2

AtkinsRéalis Aztec West
500 Park Avenue
Almondsbury
Bristol
BS32 4RZ
Tel: +44 (0)1454 662000
+44 (0)1454 663333
www.atkinsrealis.com

Copyright © AtkinsRéalis (2025)

Bath & North Somerset Council
Improving People's Lives

Project Title
Somer Valley Links FBC

Drawing Title
**GENERAL ARRANGEMENT
A37 / STAUNTON LANE/
CHURCH ROAD JUNCTION, WHITCHURCH**

Drawing Number	Originator	Volume
5230888	ATR	HGN -
WSLJ_21 -DR -CH -000001		
Location	Type	Role
A1	Scale: 1:250	Project Ref. No: 5230888
Original Size:	Scale:	Project Ref. No:
A1	1:250	5230888
Sheet:	of	Rev.
1	1	P01

THIS DRAWING SHOWS CONCEPT/PRELIMINARY DESIGN PROPOSALS AND DETAILS ARE SUBJECT TO CHANGE

This map is based on Ordnance Survey material with the permission of Ordnance Survey on behalf of the Controller of the Majesty's Stationery Office. © Crown copyright. Unauthorised reproduction infringes Crown copyright and database rights and may lead to prosecution or civil proceedings. Bath & North East Somerset Council AC2000807488, June 2023