


**NOTES**

1. Relocated bus stop with shelter and real-time information
2. New signalised crossing for cyclists and pedestrians
3. Existing footway widened to become a 3 metre shared path
4. New informal crossing on Norton Lane
5. New shared use path extended over access road
6. Existing footway widened to become a 3 metre shared path
7. Relocated bus stop with shelter and real-time information
8. Footway widened to 2 metres and aligned with carriageway
9. Existing crossing and refuge island to be retained
10. New pedestrian refuge island
11. Junction narrowed to slow approaching vehicles
12. Existing footway widened to 2 metres
13. Refurbished traffic island with full height kerbs

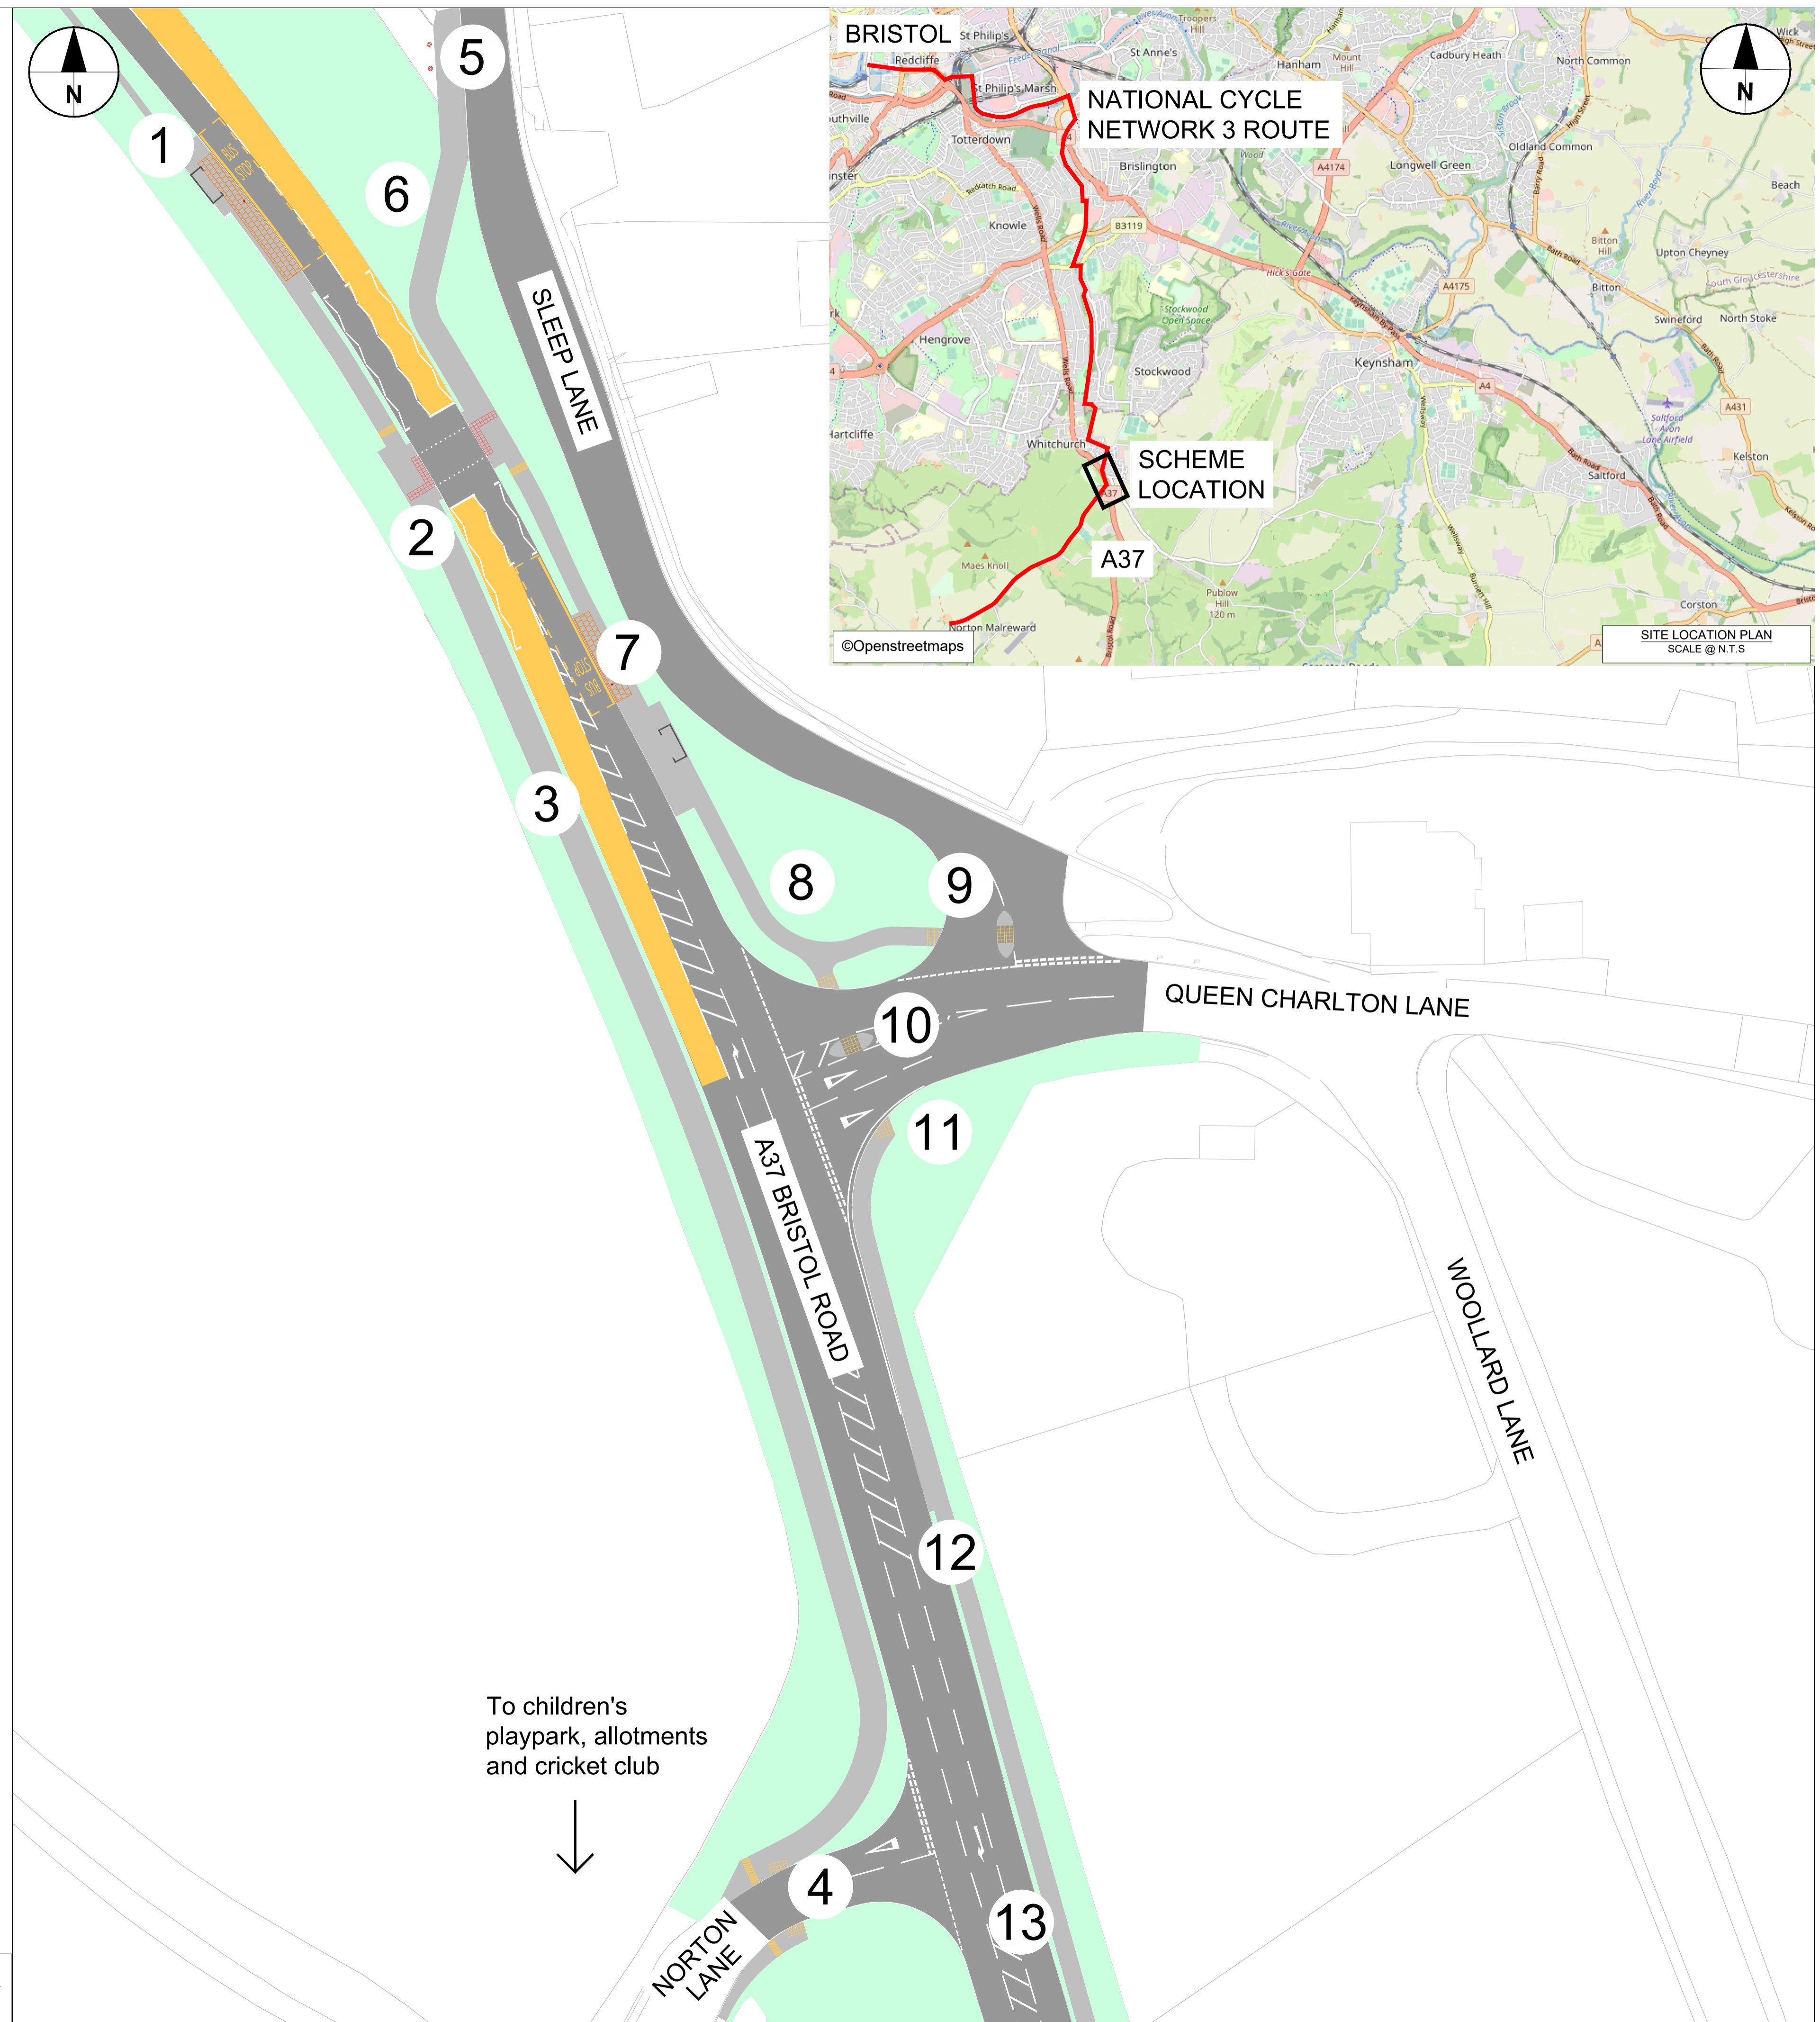

OVERVIEW PLAN - A37 WHITCHURCH VILLAGE CROSSING  
SCALE @ NOT TO SCALE



**PROJECT**  
B&NES  
LIVEABLE  
NEIGHBOURHOODS

**CLIENT**  
B&NES  
Bath and North East Somerset

**CONSULTANT**  
AECOM  
Portwall Place, Portwall Lane  
Bristol, BS1 6NA  
+44 (0)117 9017000 Tel  
www.aecom.com

- GENERAL NOTES**
1. Do not scale from this drawing. All dimensions and levels are in metres, unless otherwise stated.
  2. Topographical survey provided by AECOM
  3. Crown copyright all rights reserved.

- KEY**
- Carriageway
  - Footway
  - Tactile paving
  - Bus waiting area
  - Bus shelter
  - High friction surfacing
  - Road markings
  - Grass verge

**ISSUE/REVISION**

I/R	DATE	DESCRIPTION
A	XX/02/2023	First Draft for Review

**PROJECT NUMBER**  
60668625

**SHEET TITLE**  
A37 WHITCHURCH VILLAGE TOUCAN  
CROSSING AND SHARED USE FACILITY

**SHEET NUMBER**  
60668625-SHT-25-A37-C-0103-A

To children's  
playpark, allotments  
and cricket club  
↓