


100
Millimetres
0 10
DO NOT SCALE

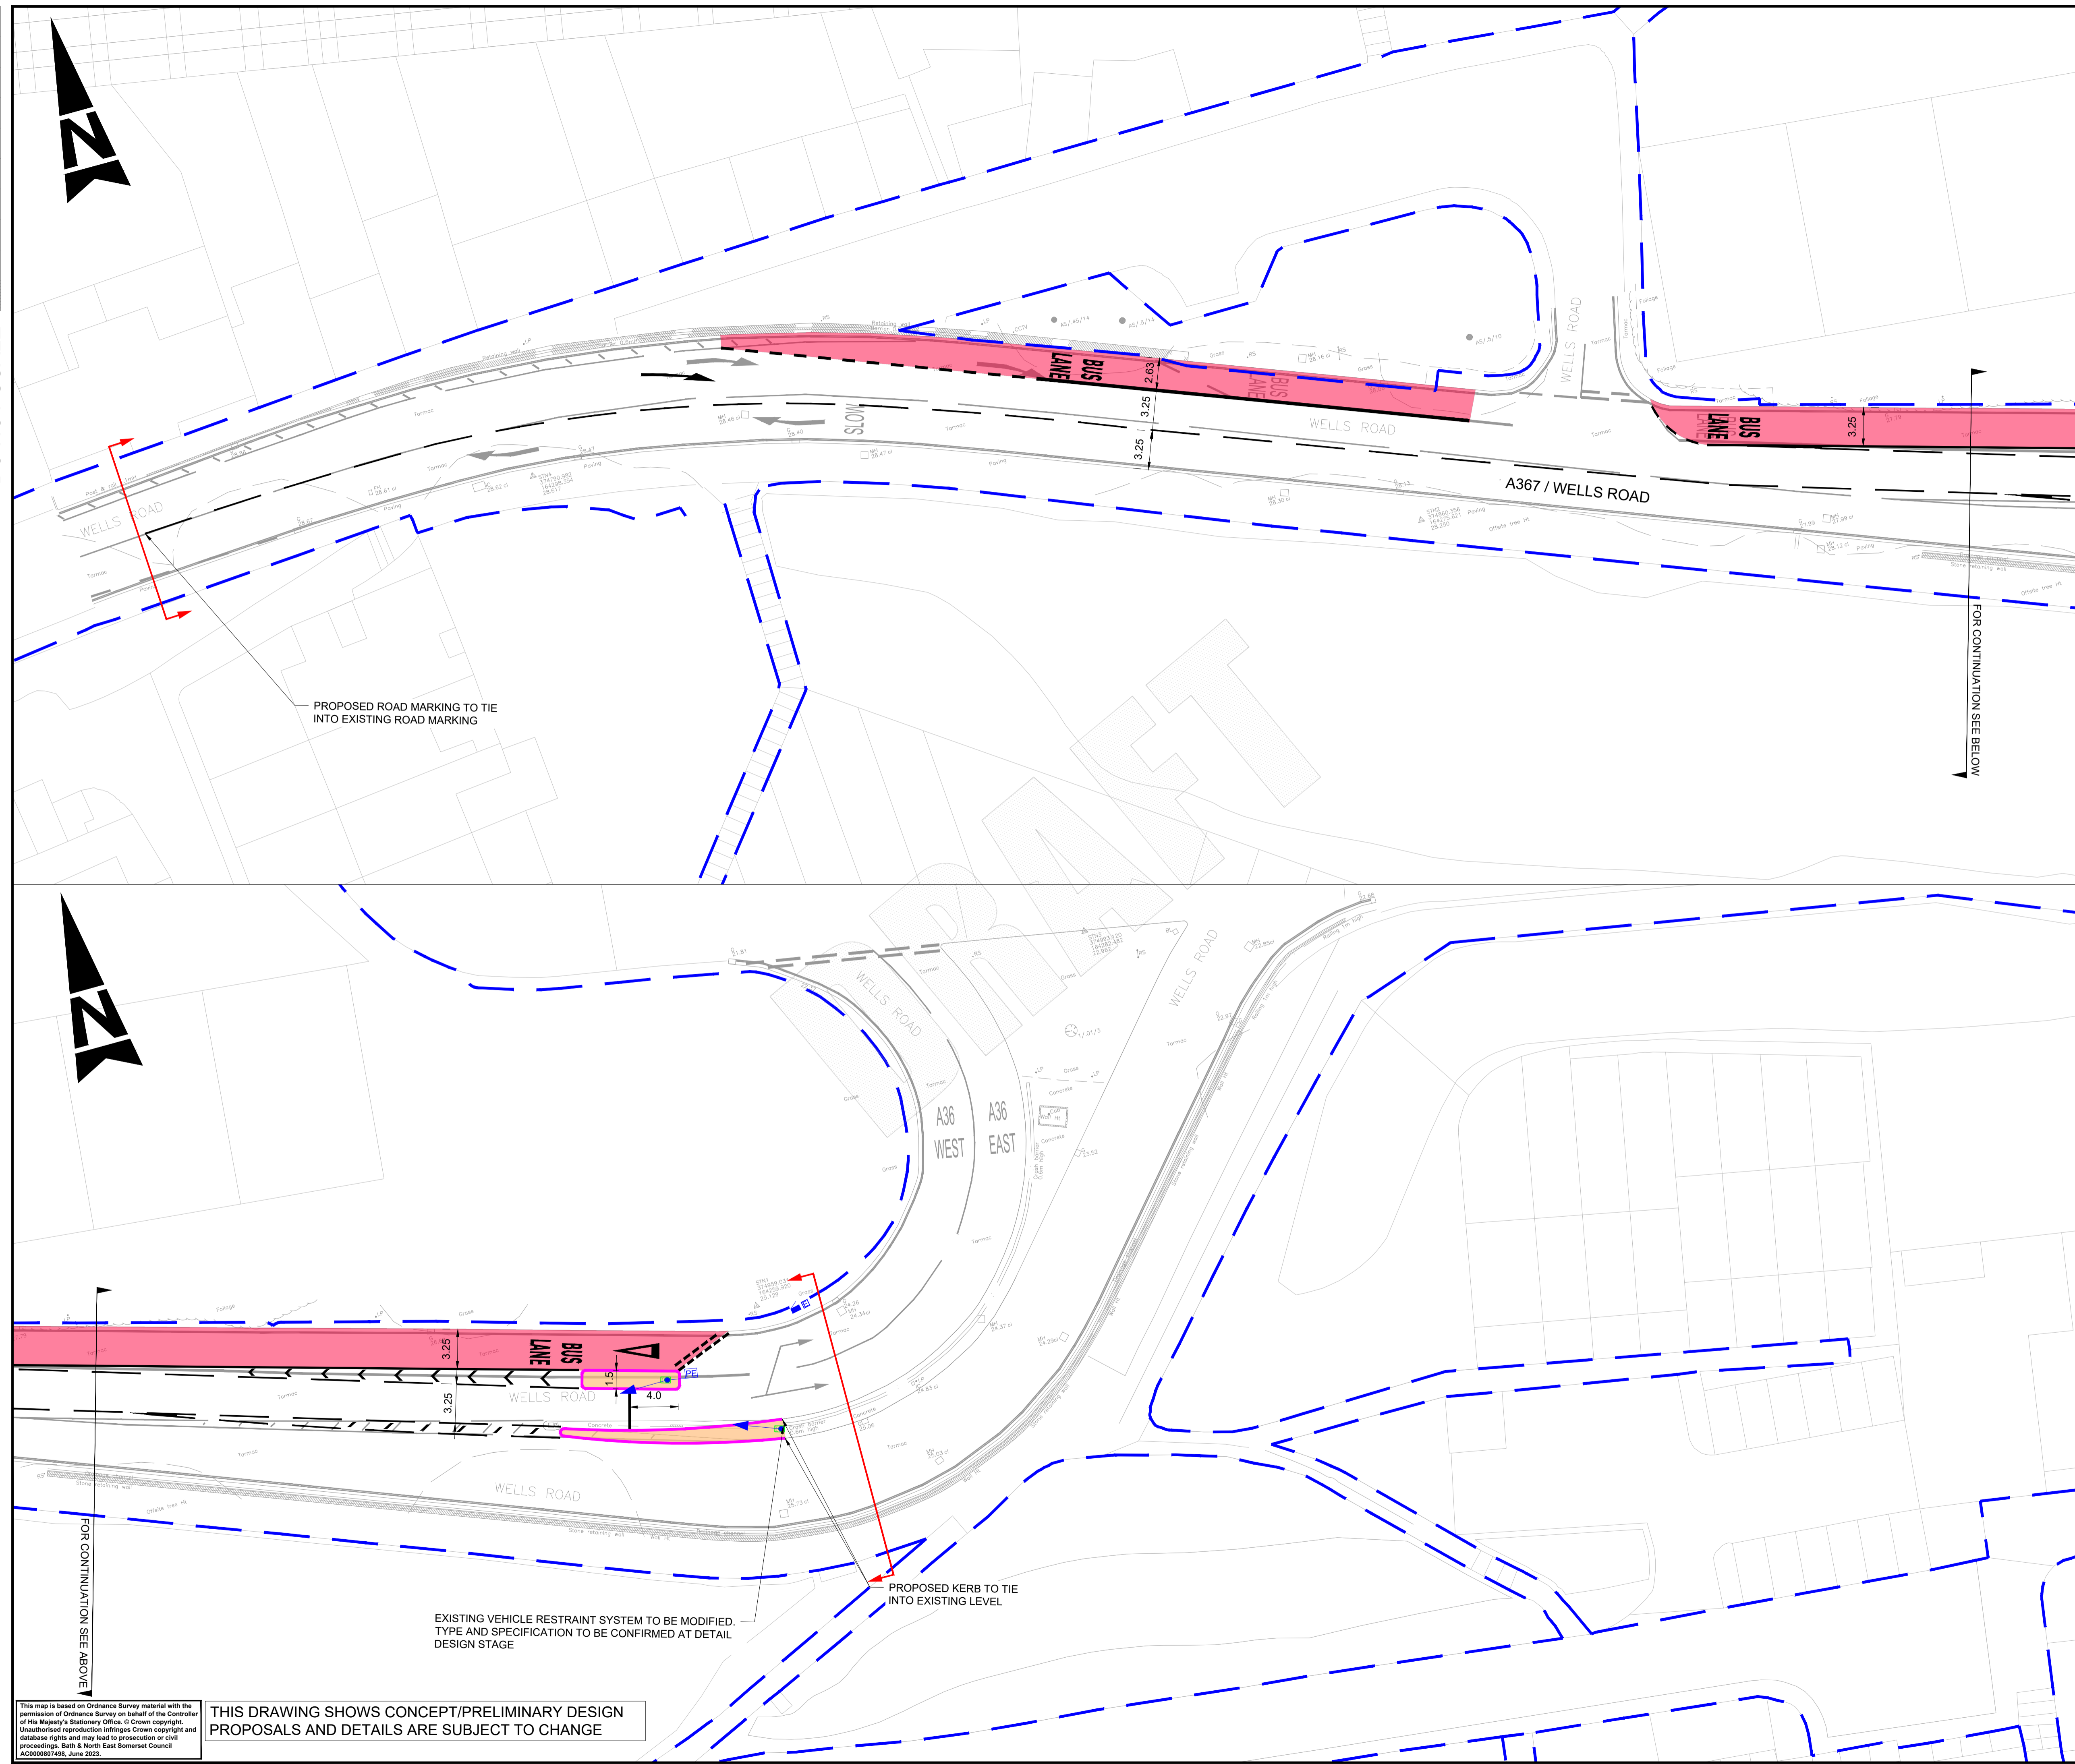

- NOTES**
- DO NOT SCALE FROM THIS DRAWING.
 - ALL DIMENSIONS ARE IN METRES UNLESS OTHERWISE STATED.
 - THIS DRAWING SHALL NOT BE USED FOR CONSTRUCTION PURPOSES.
 - LIMITS OF WORK ARE APPROXIMATE AND ARE TO BE AGREED ON SITE WITH THE OVERSEEING ORGANISATION.
 - HEALTH AND SAFETY: IT IS THE CONTRACTOR'S RESPONSIBILITY TO BE AWARE OF ALL STATUTORY UNDERTAKERS' PLANT THAT MAY BE LOCATED WITHIN THE SITE.
 - PROPOSED TRAFFIC SIGNS AND ROAD MARKINGS TYPE/COLOURS AND DIMENSIONS SHALL BE IN ACCORDANCE WITH TSRGD 2016 AND SUBSEQUENT AMENDMENTS.
 - LIGHTING AND TRAFFIC SIGNAL (IF ANY) PROPOSAL TO BE FINALISED AT DETAILED DESIGN STAGE.

- KEY**
- EXISTING HIGHWAY BOUNDARY
 - PROPOSED HALF BATTERED KERB (HB2) (UPSTAND TO MATCH WITH THE EXISTING)
 - PROPOSED ROAD MARKINGS
 - PROPOSED ISLAND CONSTRUCTION
 - PROPOSED COLORED CARRIAGEWAY RESURFACING
 - TRAFFIC SIGNALS CONTROLLER
 - TRAFFIC SIGNALS FEEDER PILLAR
 - 4m TRAFFIC SIGNALS POLE
 - 115mm Ø RETENTION SOCKET (NAL RS15 OR SIMILAR)
 - PRIMARY RAG TRAFFIC SIGNALS HEAD
 - PHOTO ELECTRIC CELL
 - SITE EXTENTS

SAFETY, HEALTH AND ENVIRONMENTAL INFORMATION

In addition to the hazards/risks normally associated with the types of work detailed on this drawing, note the following significant residual risks (Reference shall also be made to the design hazard log).

Construction	Presence of 11kV electric overhead line
Maintenance / Cleaning	None
Use	None
Decommissioning / Demolition	None

Description	Status	Revision	Drawn	Checked	Reviewed	Authorised	Issue Date

For Public Consultation							Issue Date
Status	Revision	Drawn	Checked	Reviewed	Authorised	---	30/01/2025
S2	P01	---	---	---	---	---	
Drawing Suitability							Status
FOR INFORMATION							S2

AtkinsRéalis Aztec West
500 Park Avenue
Almondsbury
Bristol
BS32 4RZ
Tel: +44 (0)1454 662000
+44 (0)1454 663333
www.atkinsrealis.com

Copyright © AtkinsRéalis (2025)

Bath & North Somerset Council
Improving People's Lives

Client: **Somer Valley Links FBC**

Drawing Title: **GENERAL ARRANGEMENT
BUS LANE IN APPROACH
TO CHURCHIL GYRATORY (A362)**

Project Number	Originator	Volume		
5230888	ATR	HGN -		
CHGY_27	DR	CH - 000001		
Location	Type	Role	Number	
A1	1:250	5230888	1 of 1	
Original Size	Scale	Project Ref. No.	Sheet	Rev.
A1	1:250	5230888	1 of 1	P01

This map is based on Ordnance Survey material with the permission of Ordnance Survey on behalf of the Controller of the Major's Stationary Office. © Crown copyright. Unauthorised reproduction infringes Crown copyright and database rights and may lead to prosecution or civil proceedings. Bath & North East Somerset Council AC200807488, June 2023

THIS DRAWING SHOWS CONCEPT/PRELIMINARY DESIGN PROPOSALS AND DETAILS ARE SUBJECT TO CHANGE