


DO NOT SCALE

Millimetres

0 10

100

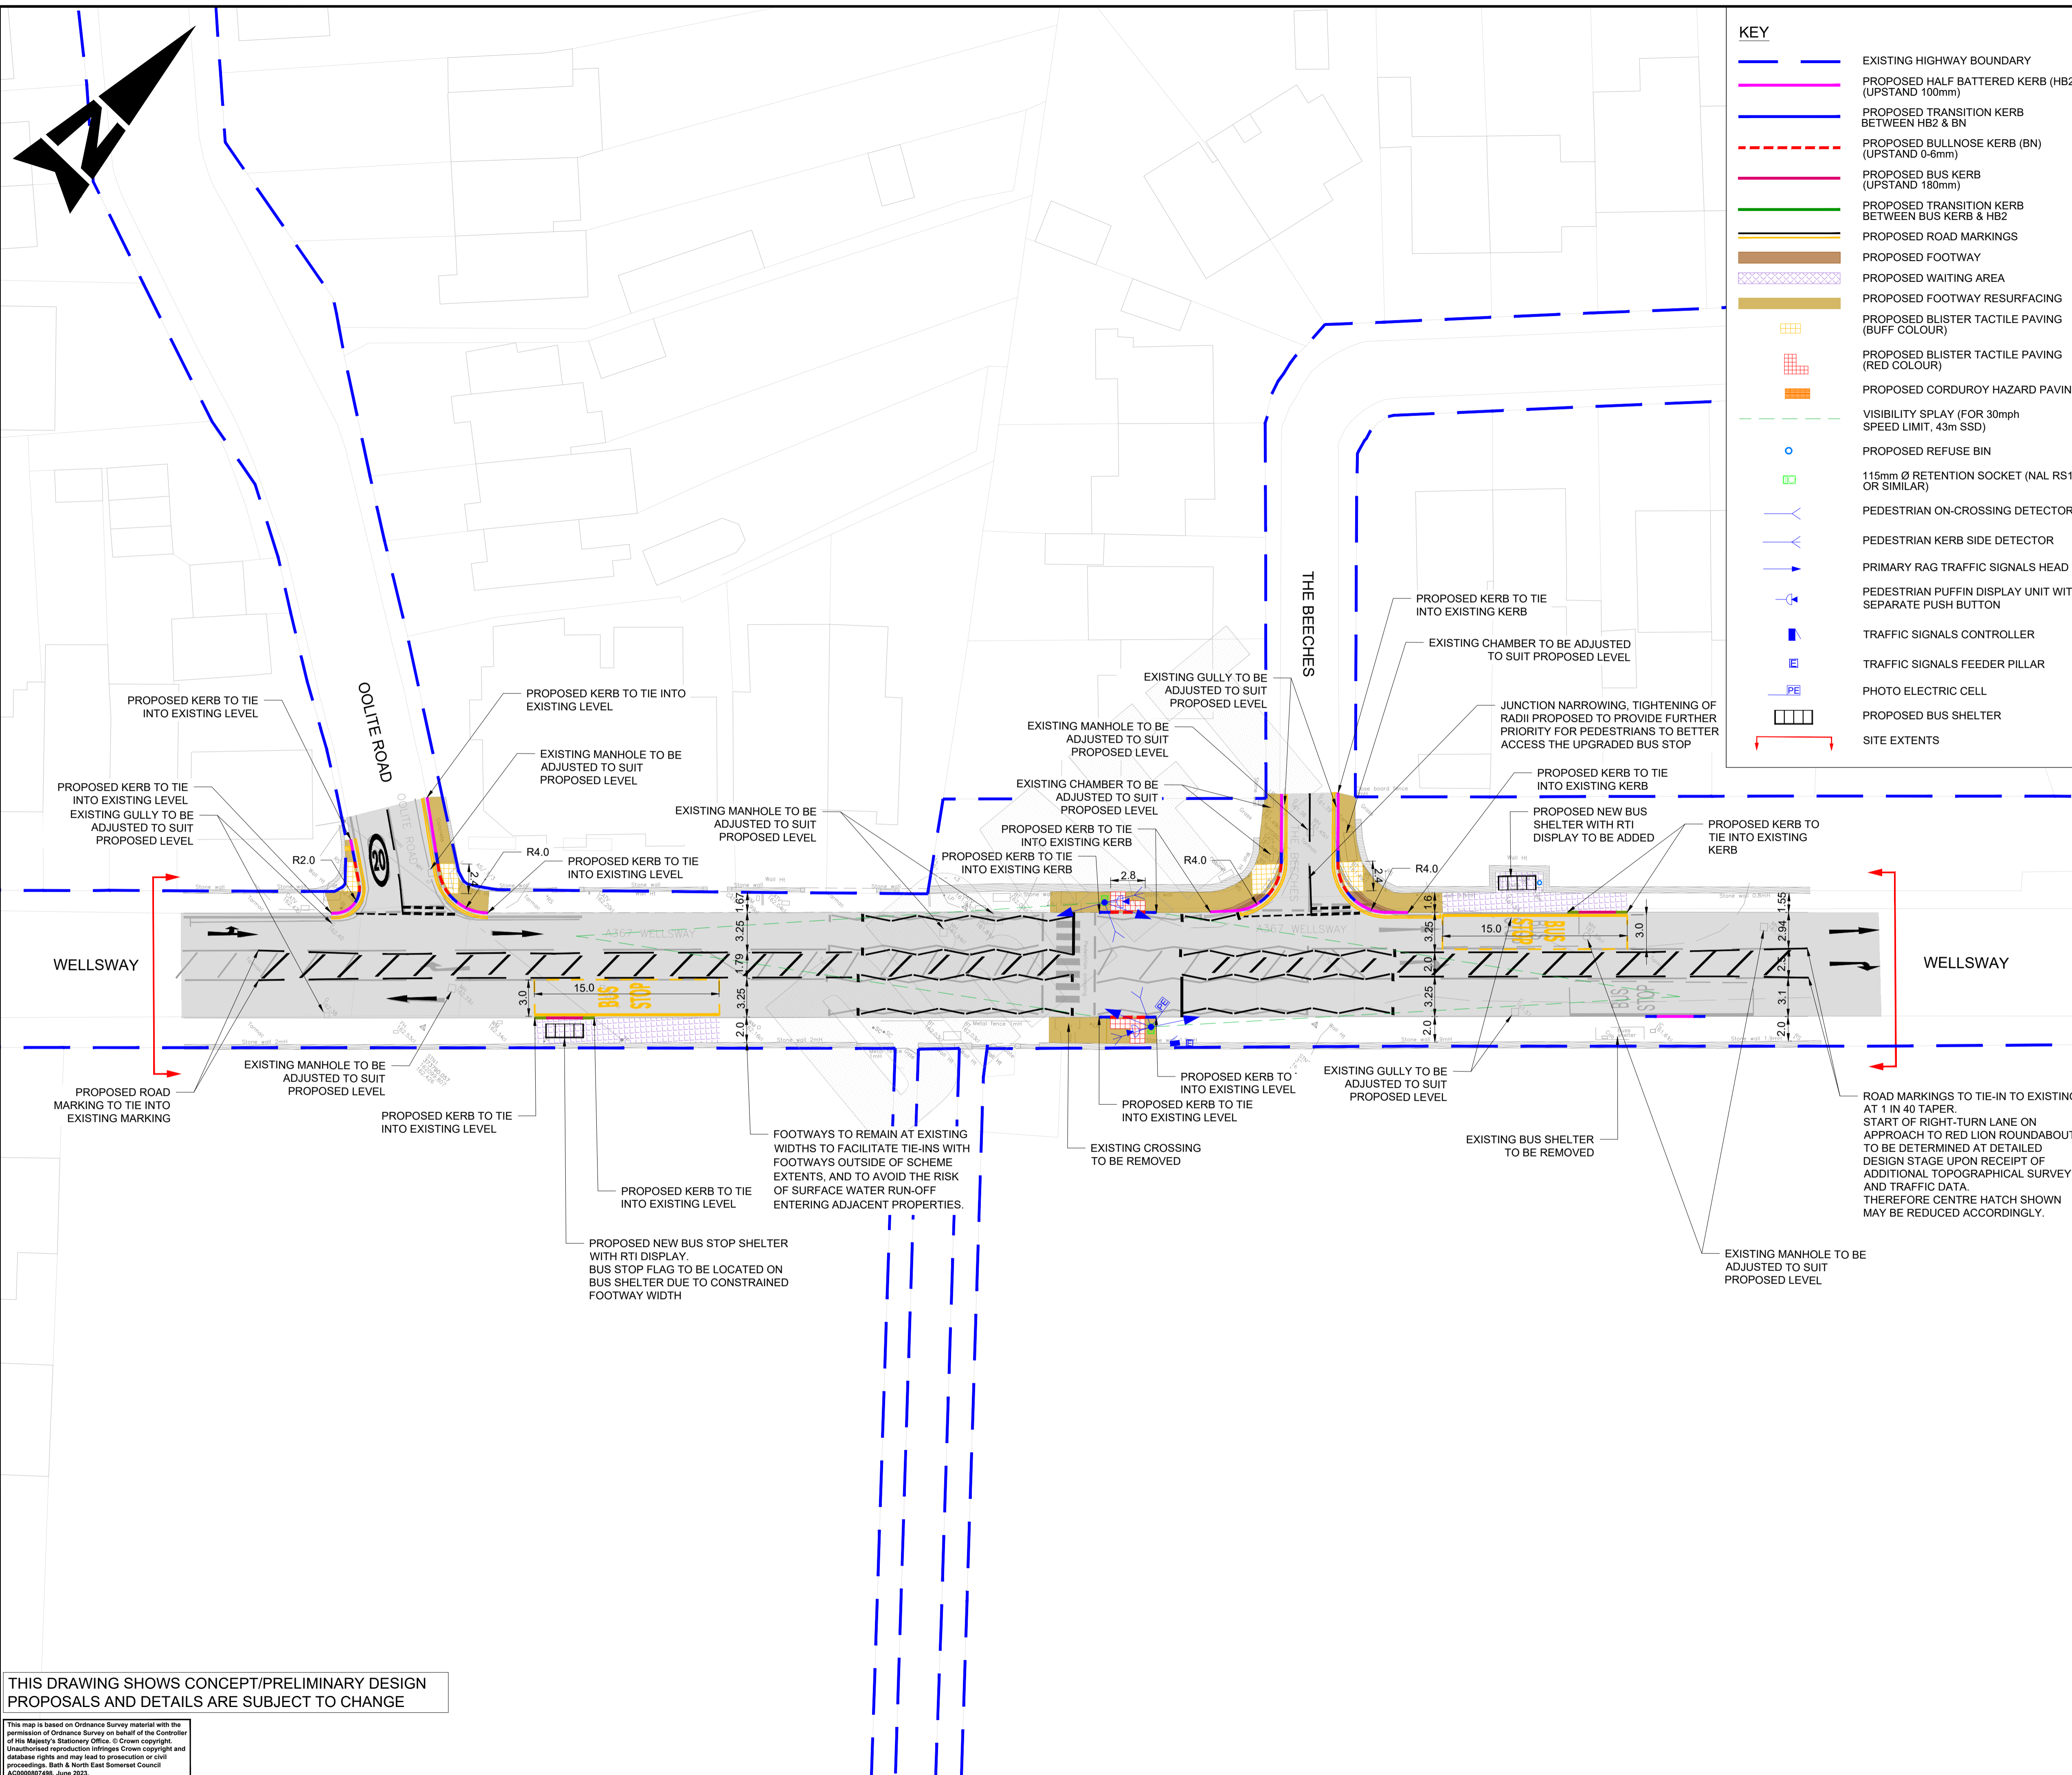

KEY

- EXISTING HIGHWAY BOUNDARY
- PROPOSED HALF BATTERED KERB (HB2) (UPSTAND 100mm)
- PROPOSED TRANSITION KERB BETWEEN HB2 & BN
- PROPOSED BULLNOSE KERB (BN) (UPSTAND 0-6mm)
- PROPOSED BUS KERB (UPSTAND 180mm)
- PROPOSED TRANSITION KERB BETWEEN BUS KERB & HB2
- PROPOSED ROAD MARKINGS
- PROPOSED FOOTWAY
- PROPOSED WAITING AREA
- PROPOSED FOOTWAY RESURFACING
- PROPOSED BLISTER TACTILE PAVING (BUFF COLOUR)
- PROPOSED BLISTER TACTILE PAVING (RED COLOUR)
- PROPOSED CORDUROY HAZARD PAVING
- VISIBILITY SPLAY (FOR 30mph SPEED LIMIT, 43m SSD)
- 115mm Ø RETENTION SOCKET (NAL RS115 OR SIMILAR)
- PEDESTRIAN ON-CROSSING DETECTOR
- PEDESTRIAN KERB SIDE DETECTOR
- PRIMARY RAG TRAFFIC SIGNALS HEAD
- PEDESTRIAN PUFFIN DISPLAY UNIT WITH SEPARATE PUSH BUTTON
- TRAFFIC SIGNALS CONTROLLER
- TRAFFIC SIGNALS FEEDER PILLAR
- PHOTO ELECTRIC CELL
- PROPOSED BUS SHELTER
- SITE EXTENTS

- NOTES**
- DO NOT SCALE FROM THIS DRAWING.
 - ALL DIMENSIONS ARE IN METRES UNLESS OTHERWISE STATED.
 - THIS DRAWING SHALL NOT BE USED FOR CONSTRUCTION PURPOSES.
 - LIMITS OF WORK ARE APPROXIMATE AND ARE TO BE AGREED ON SITE WITH THE OVERSEEING ORGANISATION.
 - HEALTH AND SAFETY: IT IS THE CONTRACTOR'S RESPONSIBILITY TO BE AWARE OF ALL STATUTORY UNDERTAKERS' PLANT THAT MAY BE LOCATED WITHIN THE SITE.
 - PROPOSED TRAFFIC SIGNS AND ROAD MARKINGS TYPE/COLOURS AND DIMENSIONS SHALL BE IN ACCORDANCE WITH TSRGD 2016 AND SUBSEQUENT AMENDMENTS.
 - LIGHTING AND TRAFFIC SIGNAL (IF ANY) PROPOSAL TO BE FINALISED AT DETAILED DESIGN STAGE.

SAFETY, HEALTH AND ENVIRONMENTAL INFORMATION

In addition to the hazards/risks normally associated with the types of work detailed on this drawing, note the following significant residual risks (Reference shall also be made to the design hazard log).

Construction	Use	Decommissioning / Demolition
Presence of live traffic & live utilities. Presence of soil contamination, asbestos, tar and breaking of concrete not known.	None	None
Maintenance / Cleaning		
None		

Description	Status	Revision	Drawn	Checked	Reviewed	Authorised	Issue Date

For Public Consultation							
Status	Revision	Drawn	Checked	Reviewed	Authorised	Issue Date	
S2	P01	PJ	PK	NA	---	30/01/25	

Drawing Suitability	FOR INFORMATION	Status	S2
---------------------	-----------------	--------	----

AtkinsRéalis
 Aztec West
 500 Park Avenue
 Almondsbury
 Bristol
 BS32 4RZ
 Tel: +44 (0)1454 662000
 +44 (0)1454 663333
 Copyright © AtkinsRéalis (2025) www.atkinsrealis.com

Bath & North Somerset Council
 Improving People's Lives

Client
 Somer Valley Links FBC

Drawing Title
 GENERAL ARRANGEMENT
 THE BEECHES, ODD DOWN

Drawing Number	Project	Originator	Volume
5230888	-	ATR	- HGN -
ODBE_12 - DR - CH - 000001			
Location	Type	Role	Number
A1	Scale: 1:250	Project Ref. No: 5230888	Sheet: 1 of 1 Rev: P01

THIS DRAWING SHOWS CONCEPT/PRELIMINARY DESIGN PROPOSALS AND DETAILS ARE SUBJECT TO CHANGE

This map is based on Ordnance Survey material with the permission of Ordnance Survey on behalf of the Controller of Her Majesty's Stationary Office. © Crown copyright. Unauthorised reproduction infringes Crown copyright and database rights and may lead to prosecution or civil proceedings. Bath & North East Somerset Council AC200807486, June 2023