
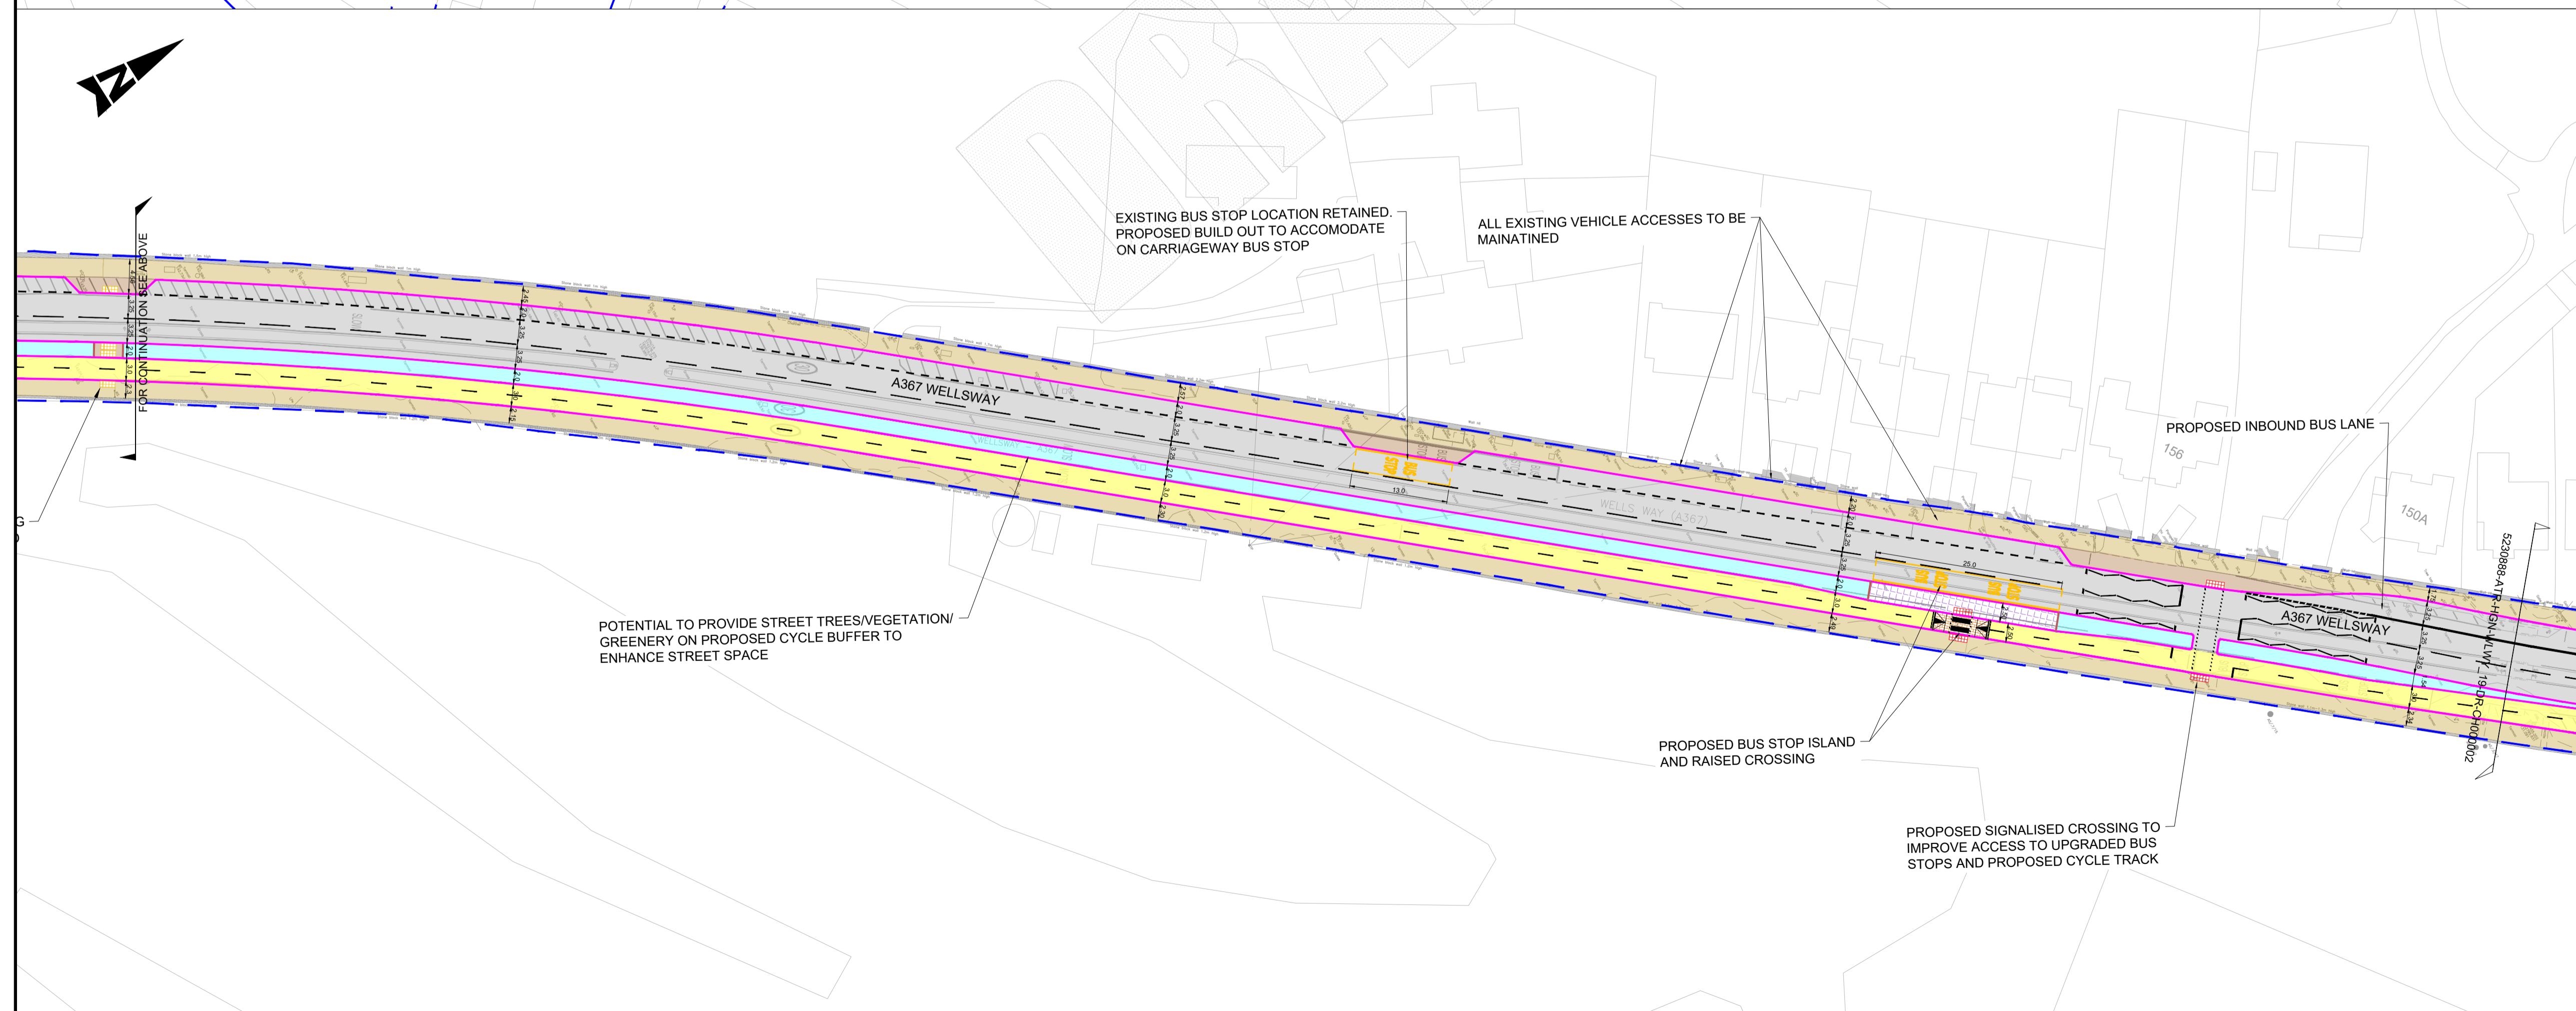


DO NOT SCALE

Millimetres

0 10 100

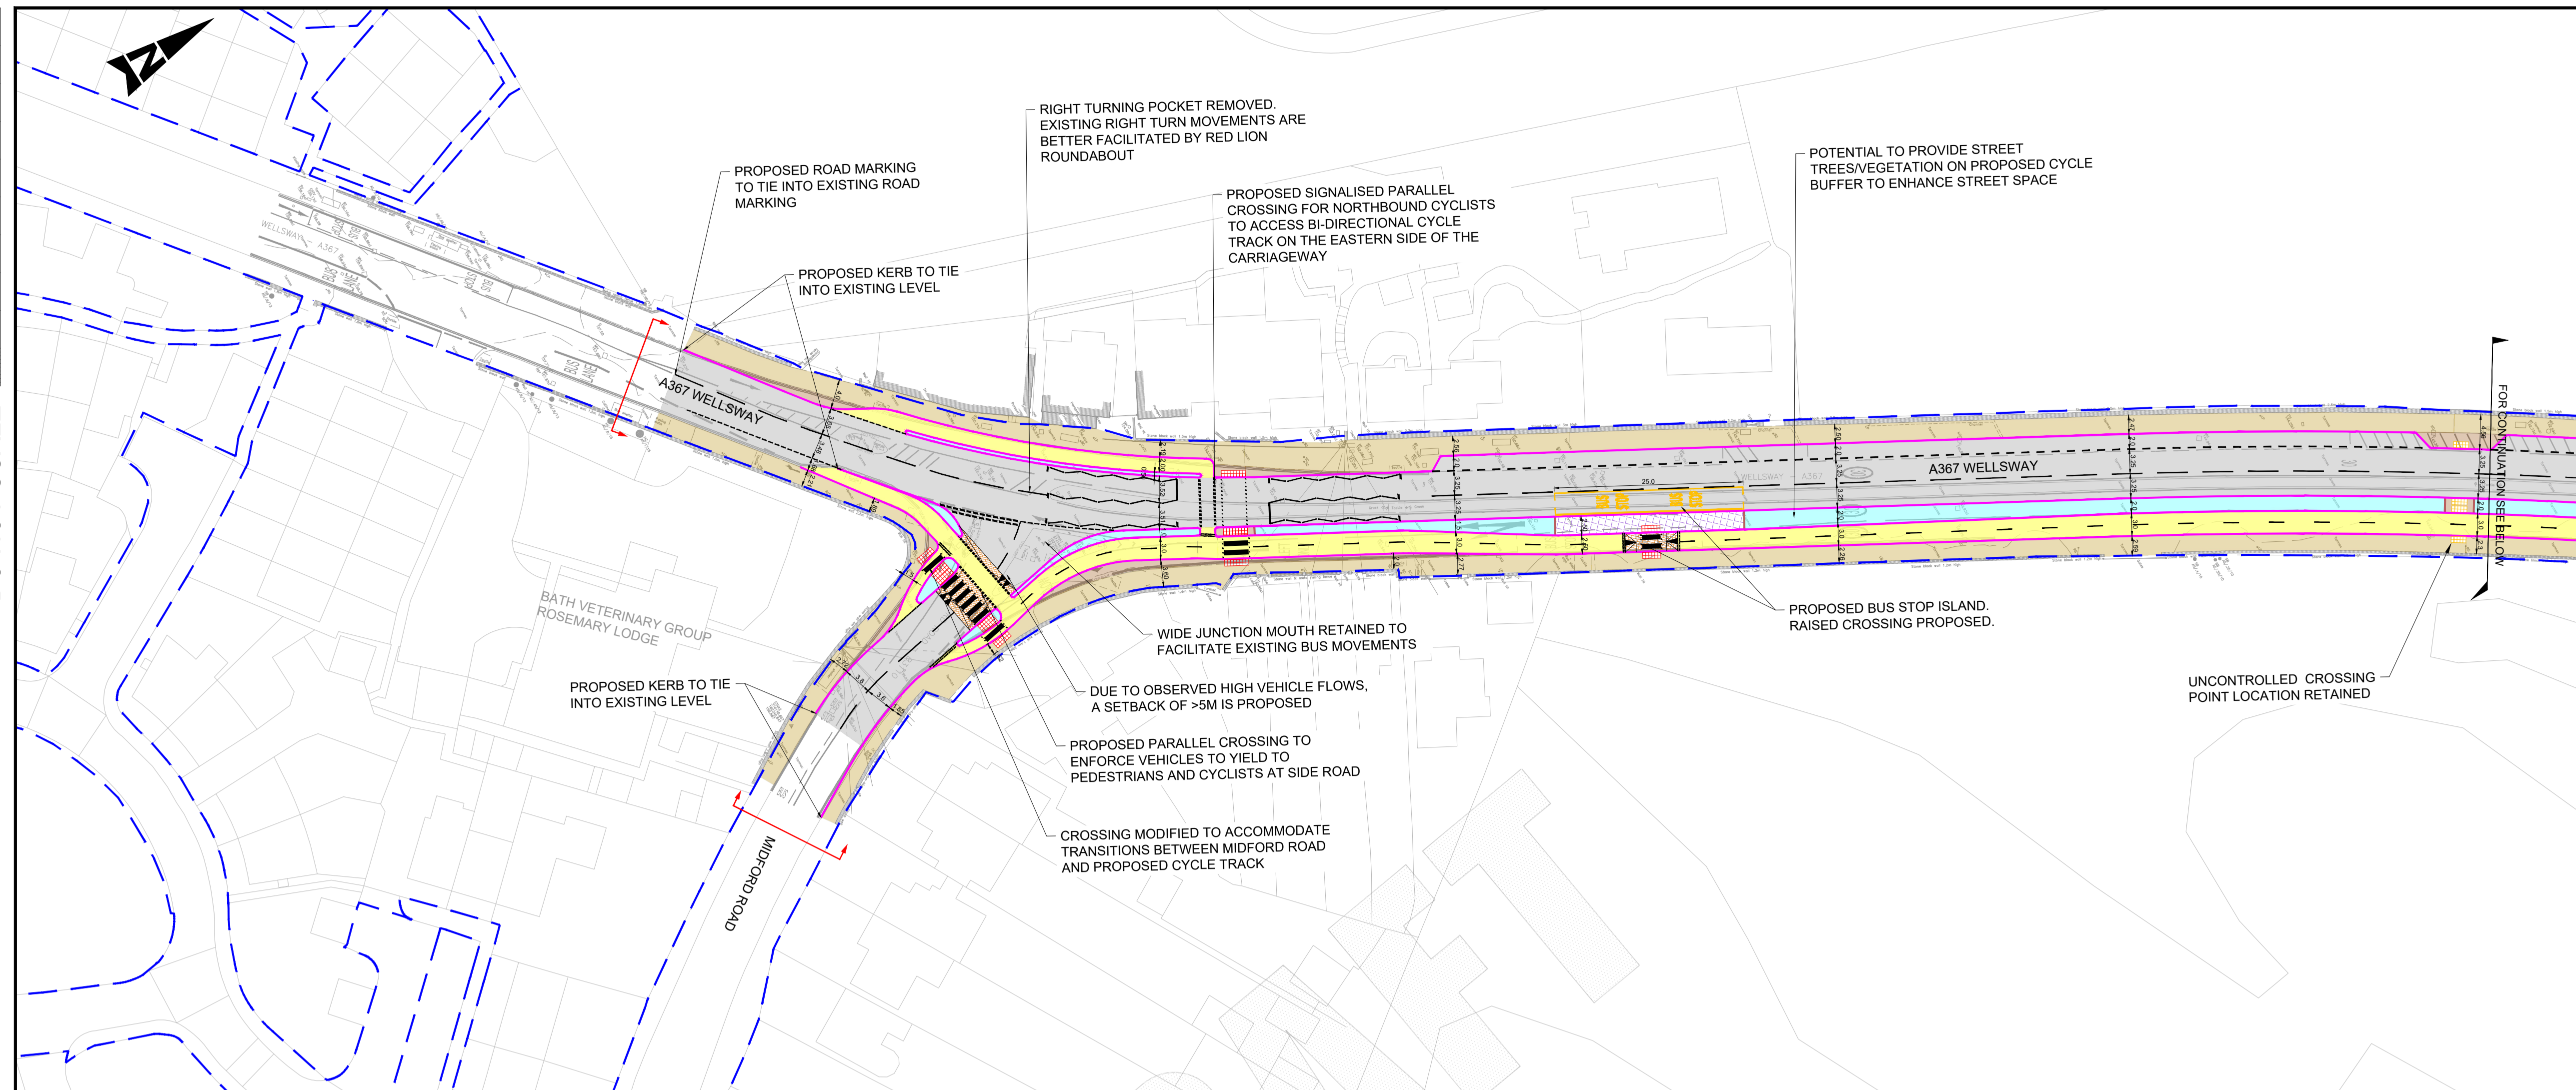

- NOTES**
- DO NOT SCALE FROM THIS DRAWING.
 - ALL DIMENSIONS ARE IN METRES UNLESS OTHERWISE STATED.
 - THIS DRAWING SHALL NOT BE USED FOR CONSTRUCTION PURPOSES.
 - LIMITS OF WORK ARE APPROXIMATE AND ARE TO BE AGREED ON SITE WITH THE OVERSEEING ORGANISATION.
 - HEALTH AND SAFETY: IT IS THE CONTRACTOR'S RESPONSIBILITY TO BE AWARE OF ALL STATUTORY UNDERTAKERS' PLANT THAT MAY BE LOCATED WITHIN THE SITE.
 - PROPOSED TRAFFIC SIGNS AND ROAD MARKINGS TYPE/COLOURS AND DIMENSIONS SHALL BE IN ACCORDANCE WITH TSRGD 2016 AND SUBSEQUENT AMENDMENTS.
 - LIGHTING AND TRAFFIC SIGNAL (IF ANY) PROPOSAL TO BE FINALISED AT DETAILED DESIGN STAGE.

KEY

	EXISTING HIGHWAY BOUNDARY
	PROPOSED KERB LINE
	PROPOSED ROAD MARKINGS
	PROPOSED RAISED TABLE
	PROPOSED SEPARATOR/VERGE
	PROPOSED CARRIAGEWAY RESURFACING
	PROPOSED CYCLEWAY
	PROPOSED SHARED USE PATH
	PROPOSED WAITING AREA PAVING
	PROPOSED ISLAND CONSTRUCTION
	PROPOSED BLISTER TACTILE PAVING (RED COLOUR)
	PROPOSED BLISTER TACTILE PAVING (BUFF COLOUR)
	PROPOSED RAMP
	SITE EXTENTS

SAFETY, HEALTH AND ENVIRONMENTAL INFORMATION

In addition to the hazards/risks normally associated with the types of work detailed on this drawing, note the following significant residual risks (Reference shall also be made to the design hazard log).

Construction
Presence of buried tram rails.

Maintenance / Cleaning
None

Use
None

Decommissioning / Demolition
None

Description	Status	Revision	Drawn	Checked	Reviewed	Authorised	Issue Date

For Public Consultation

Status	Revision	Drawn	Checked	Reviewed	Authorised	Issue Date
S2	P01	---	---	---	---	30/01/25

Drawing Suitability: **FOR INFORMATION** Status: **S2**

AtkinsRéalis Aztec West
500 Park Avenue
Almondsbury
Bristol
BS32 4RZ
Tel: +44 (0)1454 662000
+44 (0)1454 663333
www.atkinsrealis.com

Copyright © AtkinsRéalis (2025)

Bath & North East Somerset Council
Improving People's Lives

Project Title: **Somer Valley Links FBC**

Drawing Title: **GENERAL ARRANGEMENT
BUS PRIORITY IMPROVEMENTS
A367 WELLSWAY / A36 JUNCTION**

Project Number: 5230888	Originator: ATR	Volume: HGN -
Location: WLWY_19	Type: DR	Number: CH - 000001
Original Size: A1	Scale: 1:500	Project Ref. No: 5230888
		Sheet: 1 of 2
		Rev: P01

This map is based on Ordnance Survey material with the permission of Ordnance Survey on behalf of the Controller of the Majesty's Stationery Office. © Crown copyright. Unauthorised reproduction infringes Crown copyright and database rights and may lead to prosecution or civil proceedings. Bath & North East Somerset Council AC2000807488, June 2023.

THIS DRAWING SHOWS CONCEPT/PRELIMINARY DESIGN PROPOSALS AND DETAILS ARE SUBJECT TO CHANGE

